

**2nd Floor Plan**  
**1,054 SF**  
 SCALE: 1/4" = 1'-0"  
 0.5 1 2 4

# Apartment 207


## Lakefront Lofts




**HARMONY**  
 ARCHITECTURAL  
 ASSOCIATES

WILLIAM J. FERRALDO, ARCHITECT  
 DAVID P. COLEGROVE, ARCHITECT  
 1860 Erie Blvd. E. Syracuse, NY 13210  
 (p) 315.476.9935 (f) 315.218.0030

PLLOT DATE: 4/23/2010 11:09 AM  
 2 Architectural Lakefront Lofts 2007-032.dwg

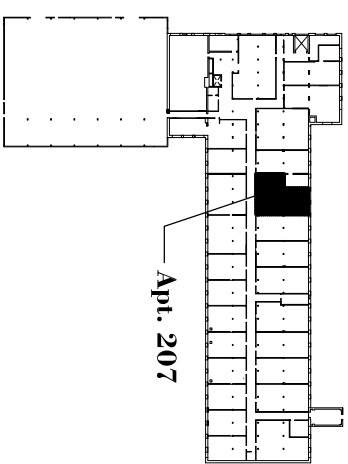

**KEY PLAN**  
**2nd FLOOR**

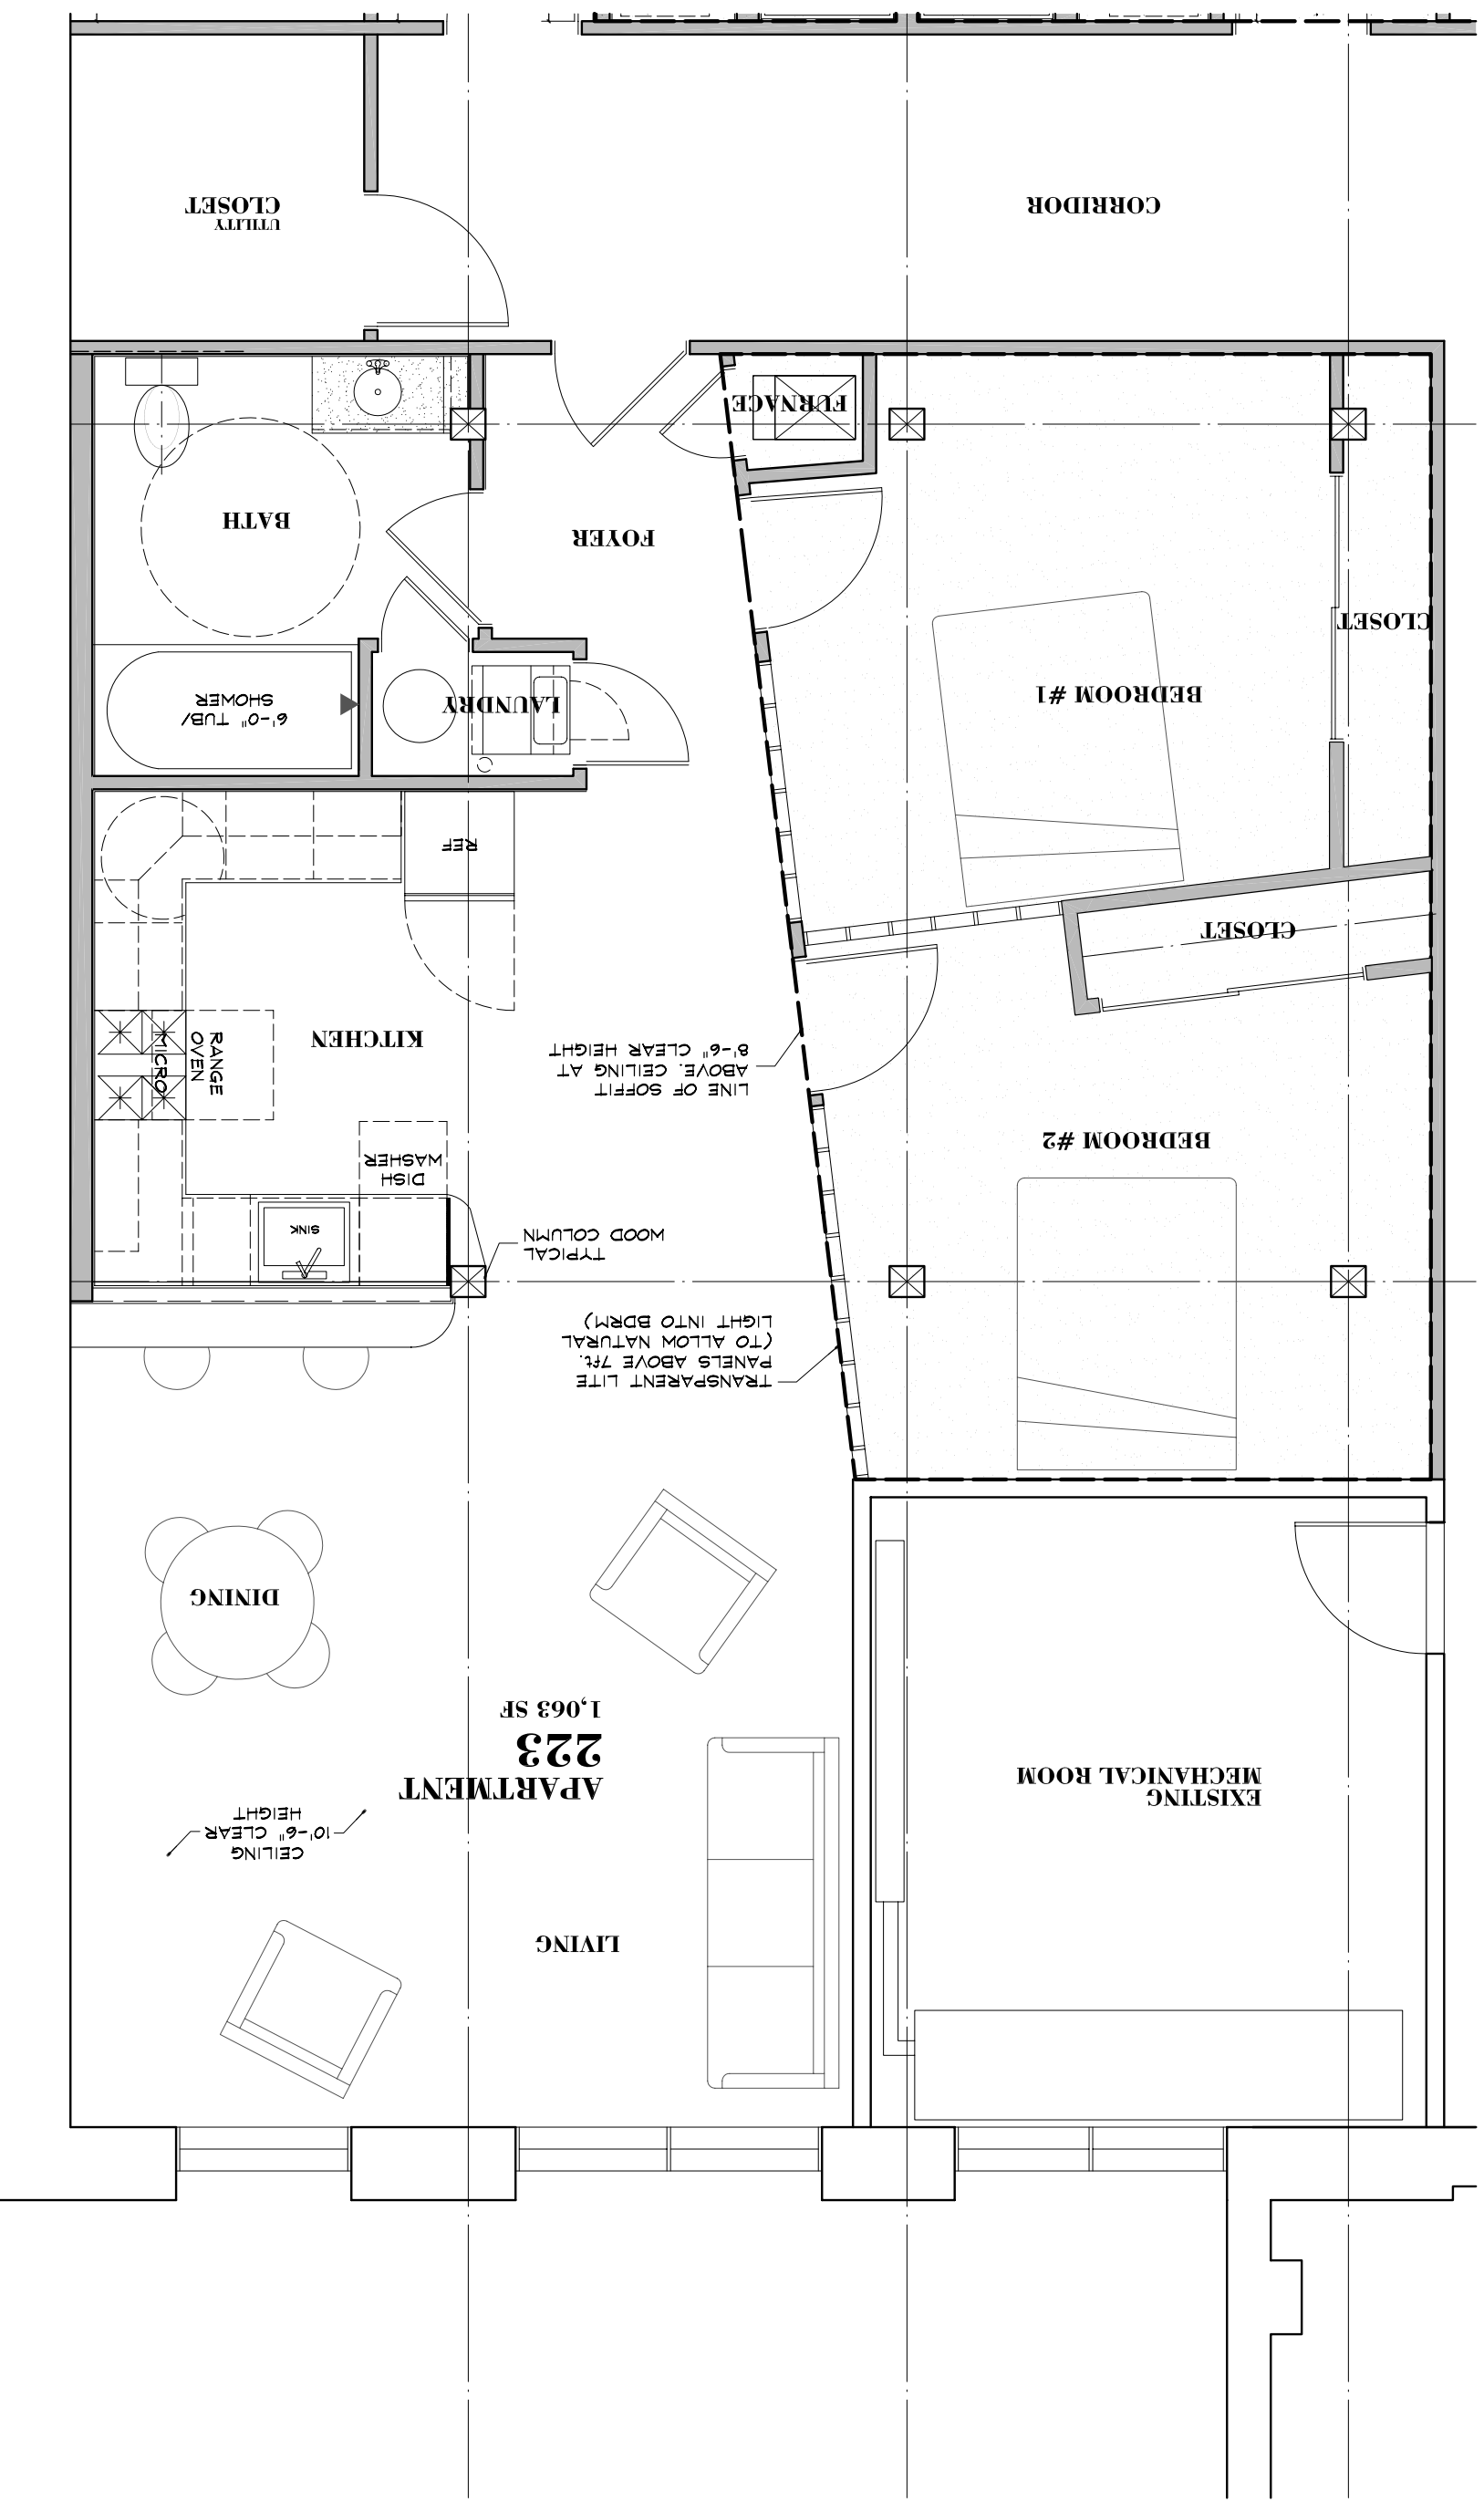


**2nd Floor Plan**  
**1,063 SF**  
 SCALE: 1/4" = 1'-0"  
 0.5 1 2 4

**Apartment 223**  
**Lakefront Lofts**




**HARMONY**  
 ARCHITECTURAL  
 ASSOCIATES

WILLIAM J. FERRALDO, ARCHITECT  
 DAVID P. COLEGROVE, ARCHITECT  
 1860 Erie Blvd. E. Syracuse, NY 13210  
 (p) 315.476.9935 (f) 315.218.0030

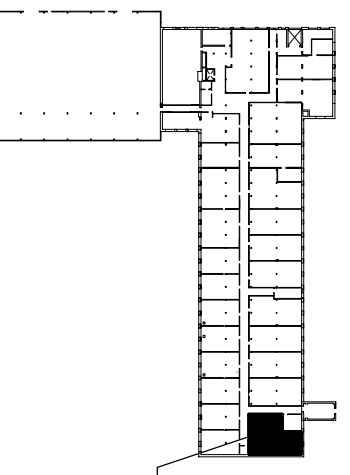

**KEY PLAN**  
**2nd FLOOR**  
 Apt. 223

PLOT DATE: 4/23/2010 11:09 AM  
 2 Architectural Lakefront Lofts 2007-032.dwg

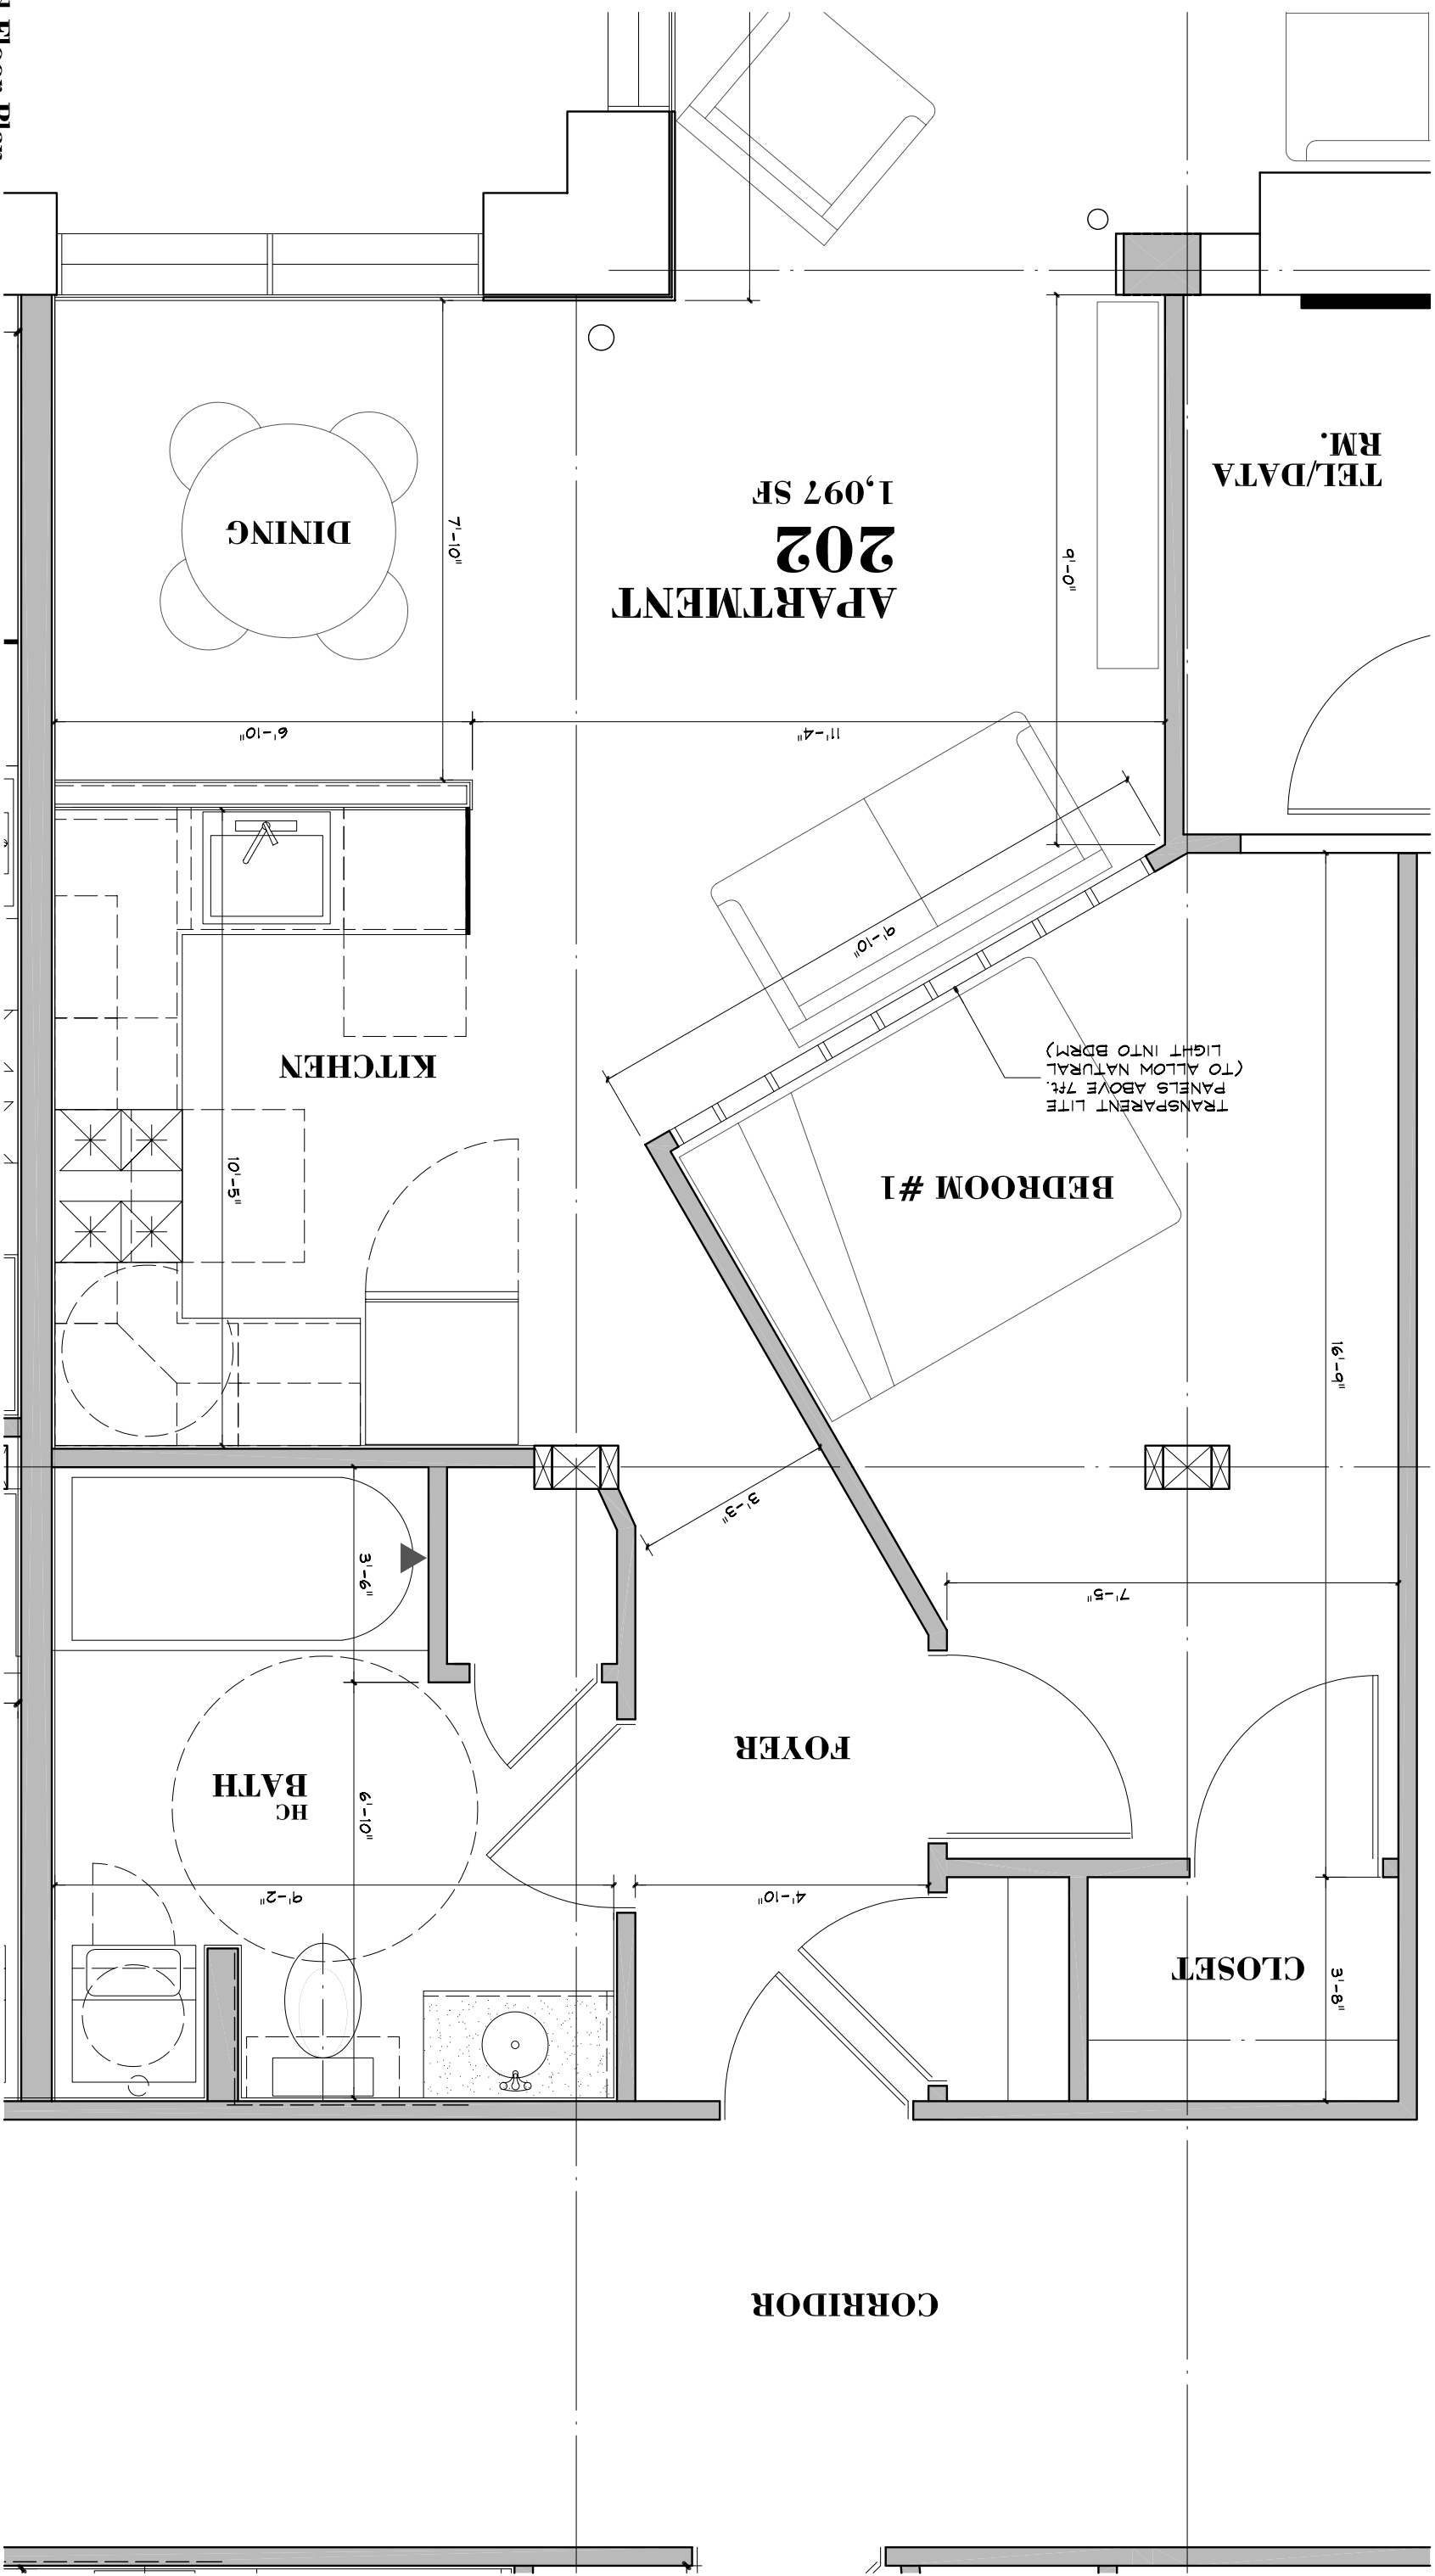

**2nd Floor Plan**

**1,097 SF**

SCALE: 3/8" = 1'-0"




**Apartment 202**  
**Lakefront Lofts**




**HARMONY**  
ARCHITECTURAL  
ASSOCIATES

WILLIAM J. FERRALDO, ARCHITECT  
DAVID P. COLEGROVE, ARCHITECT  
1860 Erie Blvd. E. Syracuse, NY 13210  
(p) 315.476.9935 (f) 315.218.0030

PLOT DATE: 4/23/2010 11:09 AM  
2 Architectural Lakefront Lofts 2007-032.dwg

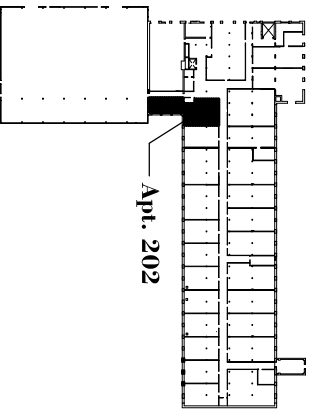

CORRIDOR TO  
PARKING GARAGE

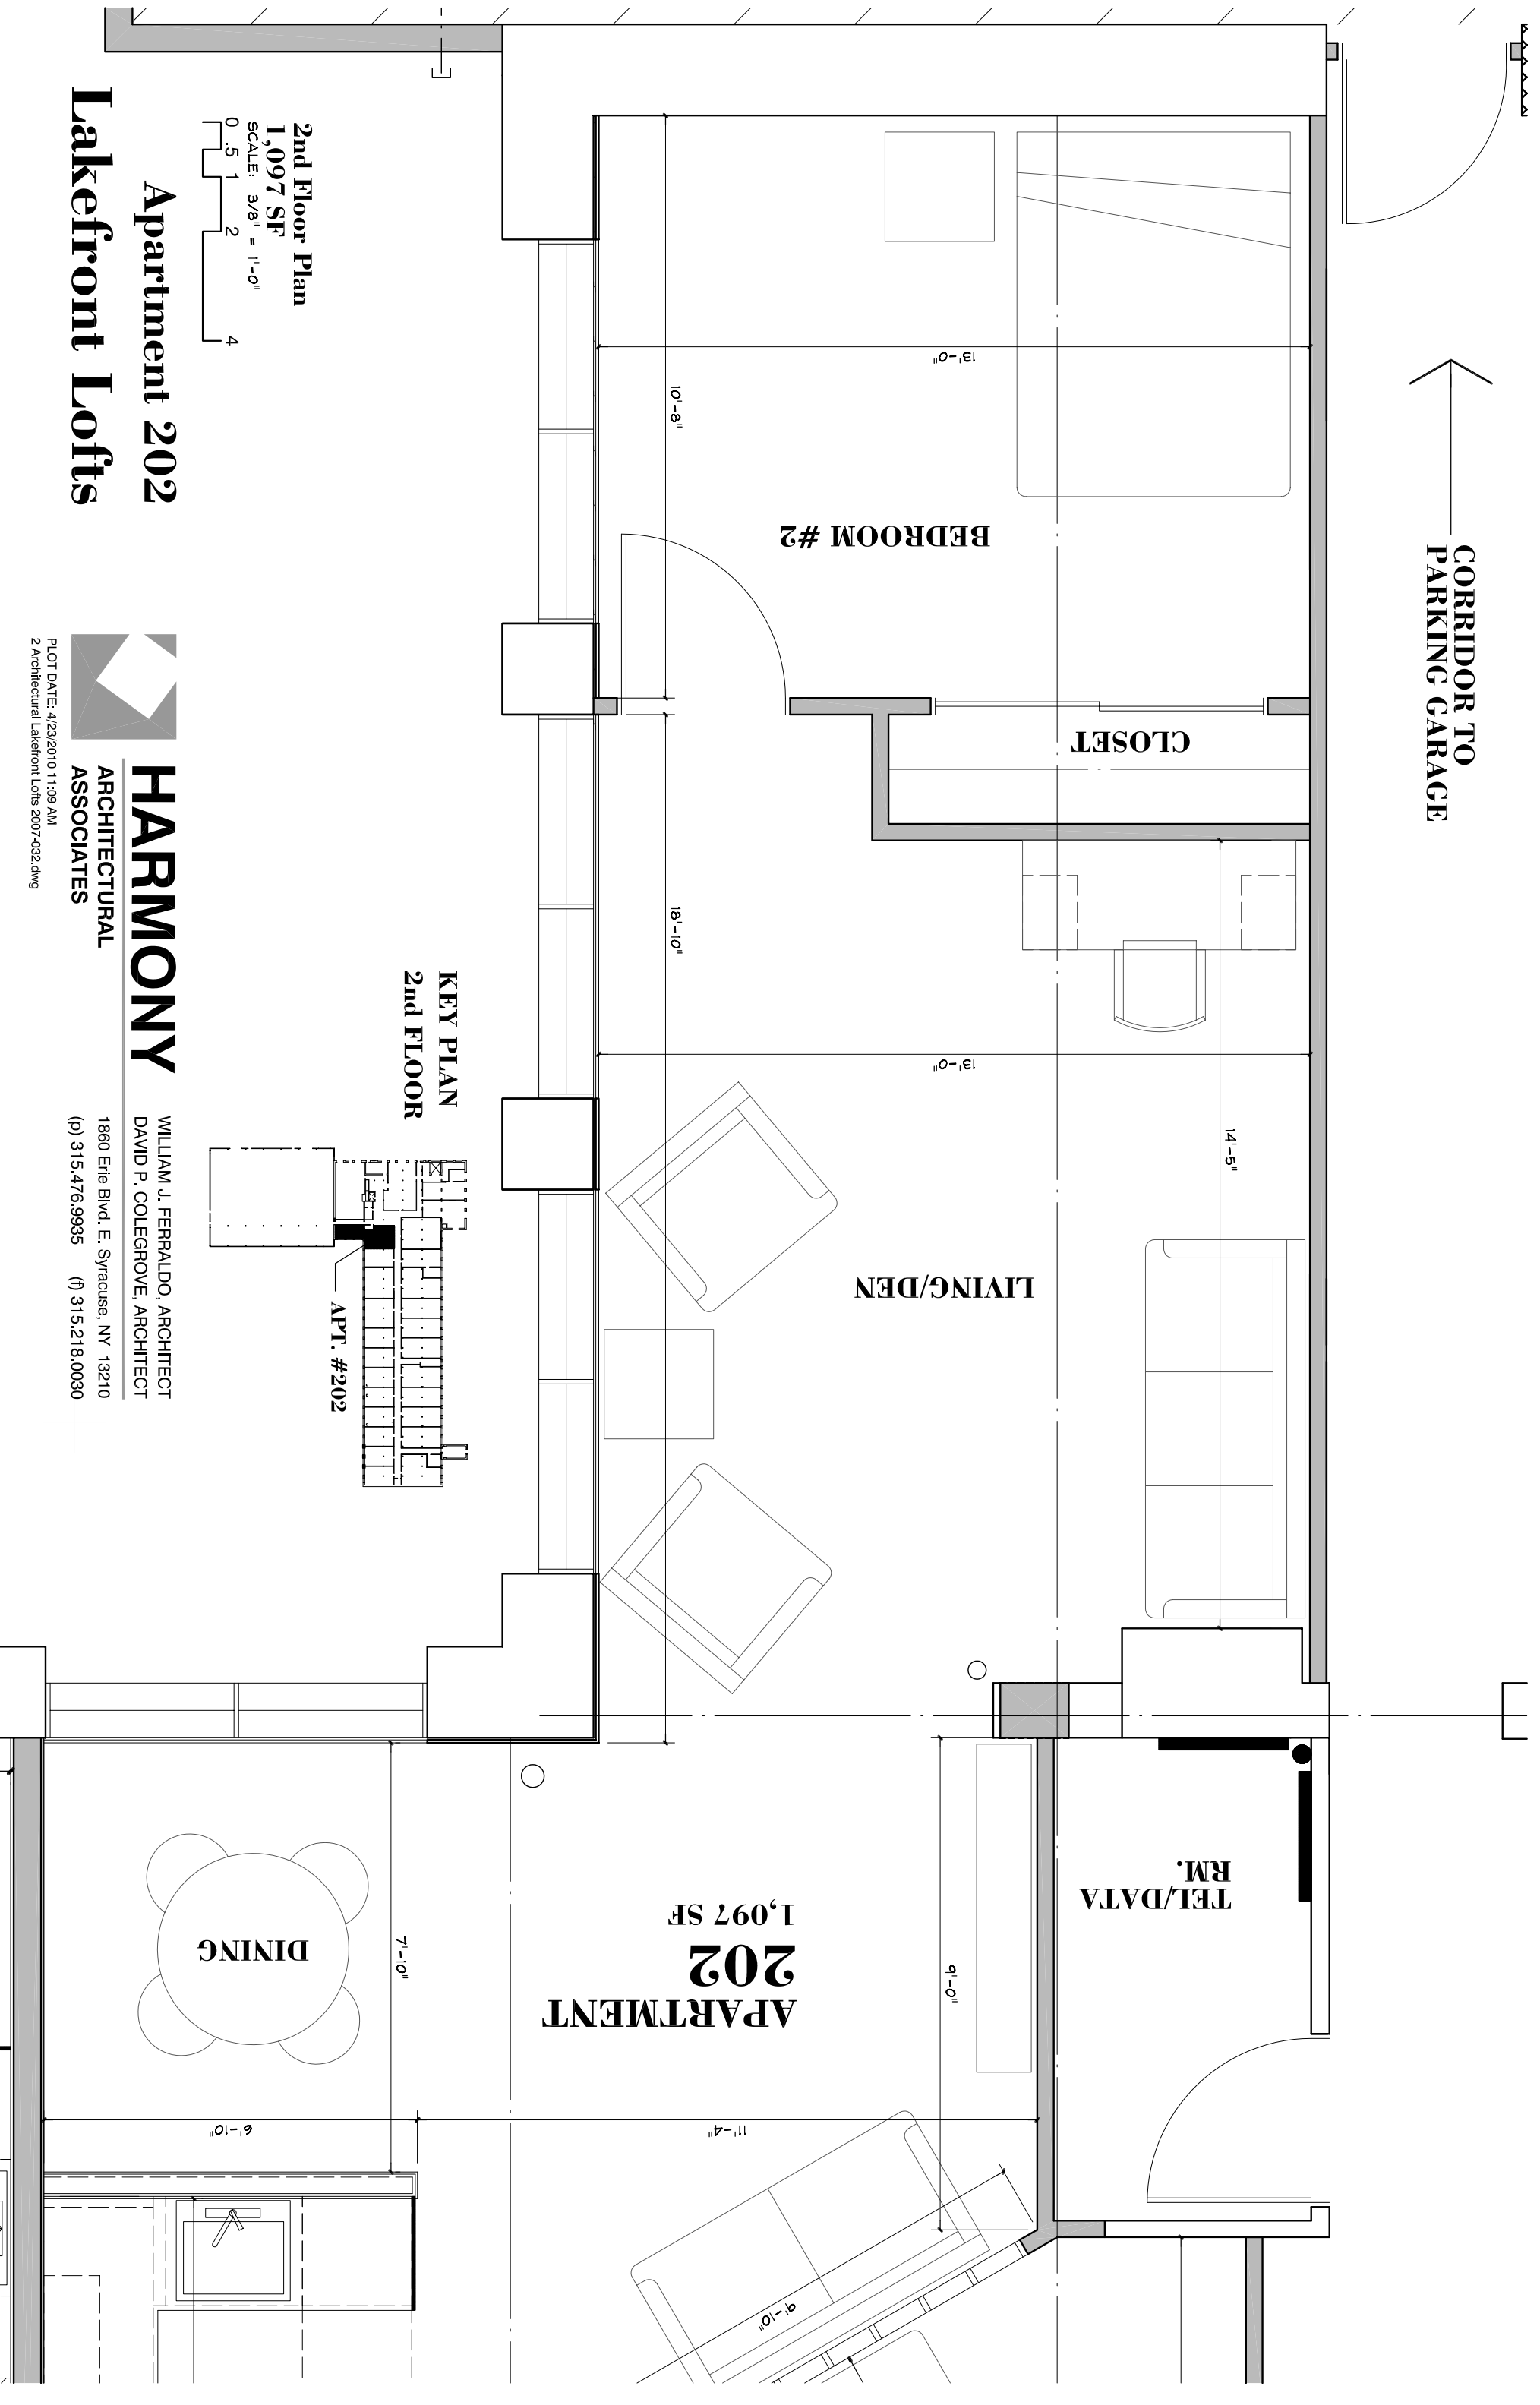


**2nd Floor Plan**  
**1,097 SF**  
SCALE: 3/8" = 1'-0"  
0 5 1 2 4

# Apartment 202

## Lakefront Lofts

**KEY PLAN**  
**2nd FLOOR**

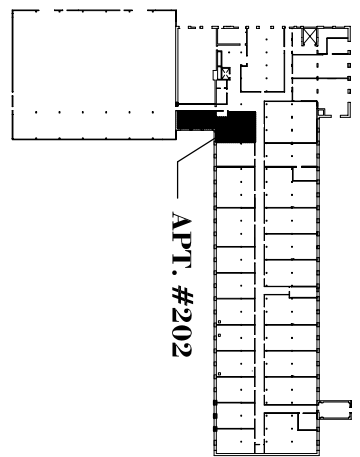


# HARMONY

ARCHITECTURAL  
ASSOCIATES

WILLIAM J. FERRALDO, ARCHITECT  
DAVID P. COLEGROVE, ARCHITECT  
1860 Erie Blvd. E. Syracuse, NY 13210  
(p) 315.476.9935 (f) 315.218.0030

PLOT DATE: 4/23/2010 11:09 AM  
2 Architectural Lakefront Lofts 2007-032.dwg

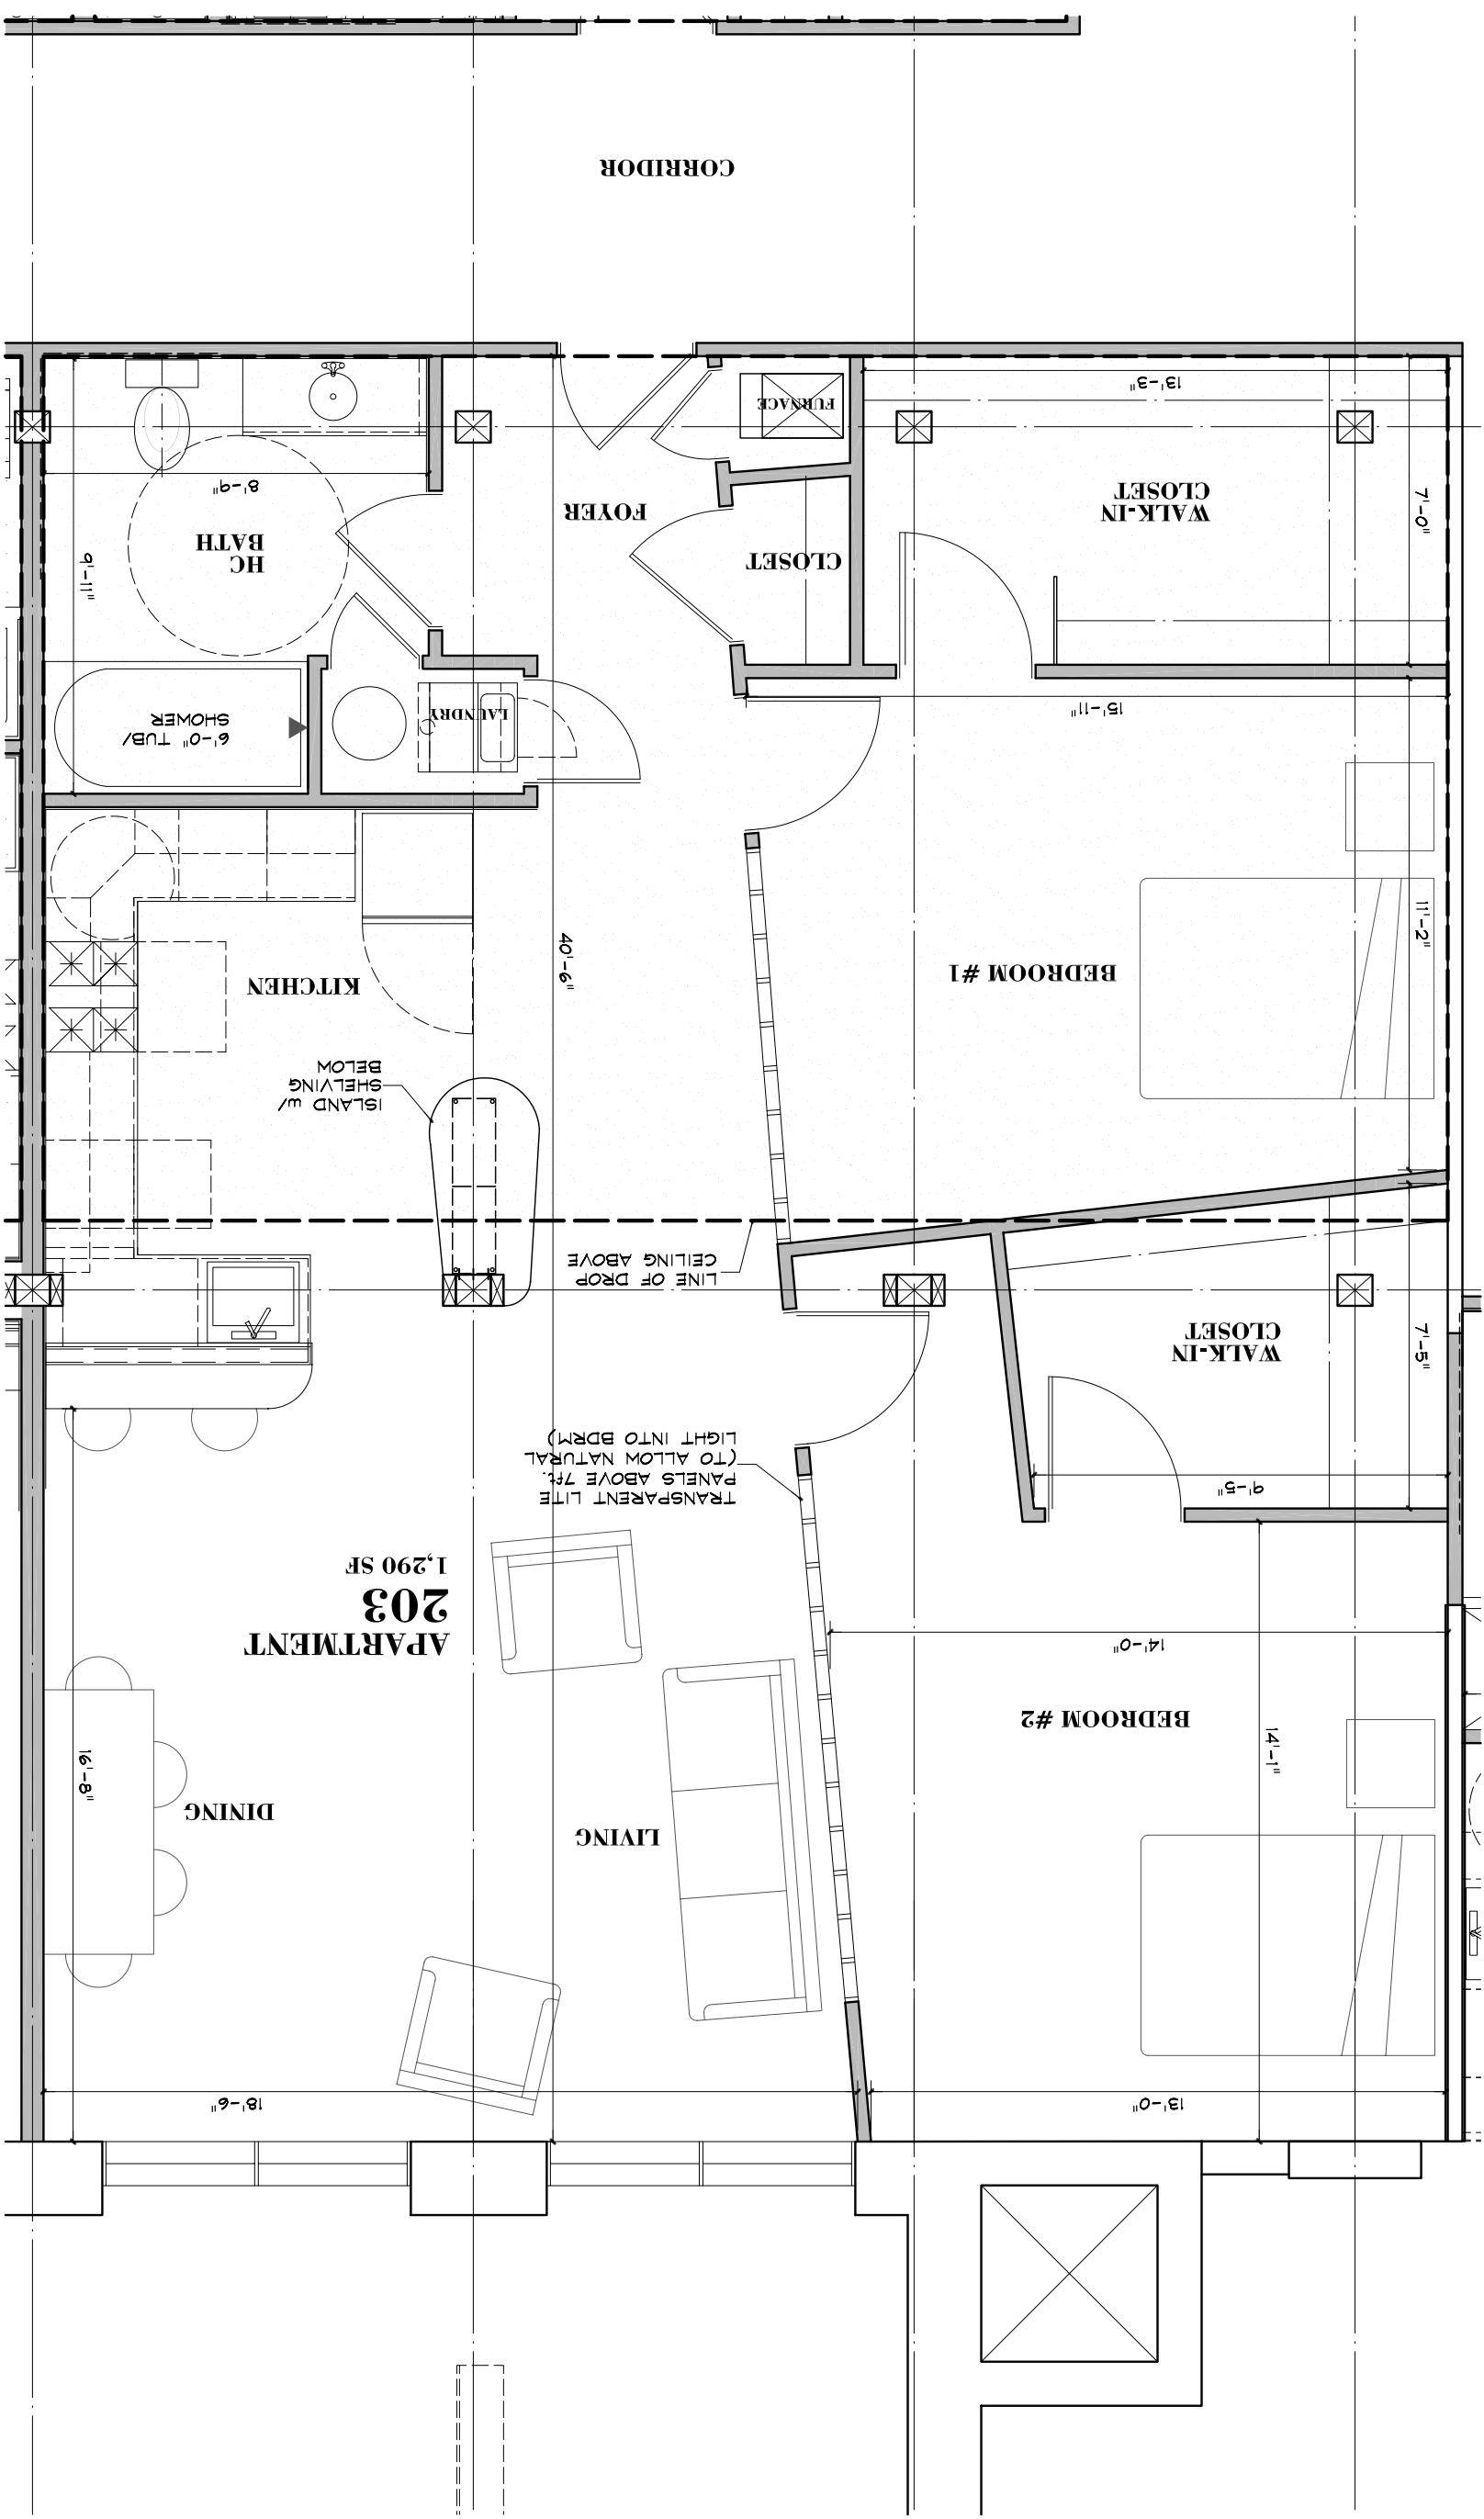

**2nd Floor Plan**  
**1,290 SF**  
 SCALE: 1/4" = 1'-0"  
 0.5 1 2 4


**Apartment 203**  
**Lakefront Lofts**




**HARMONY**  
 ARCHITECTURAL  
 ASSOCIATES

WILLIAM J. FERRALDO, ARCHITECT  
 DAVID P. COLEGROVE, ARCHITECT  
 1860 Erie Blvd. E. Syracuse, NY 13210  
 (p) 315.476.9935 (f) 315.218.0030

PLOT DATE: 4/23/2010 11:09 AM  
 2 Architectural Lakefront Lofts 2007-032.dwg

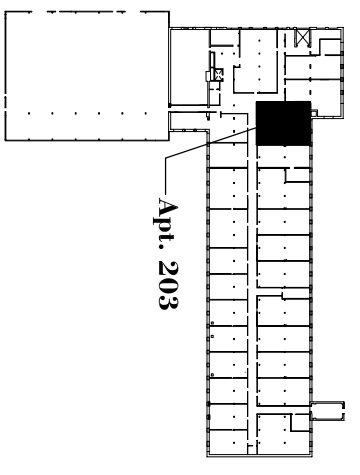

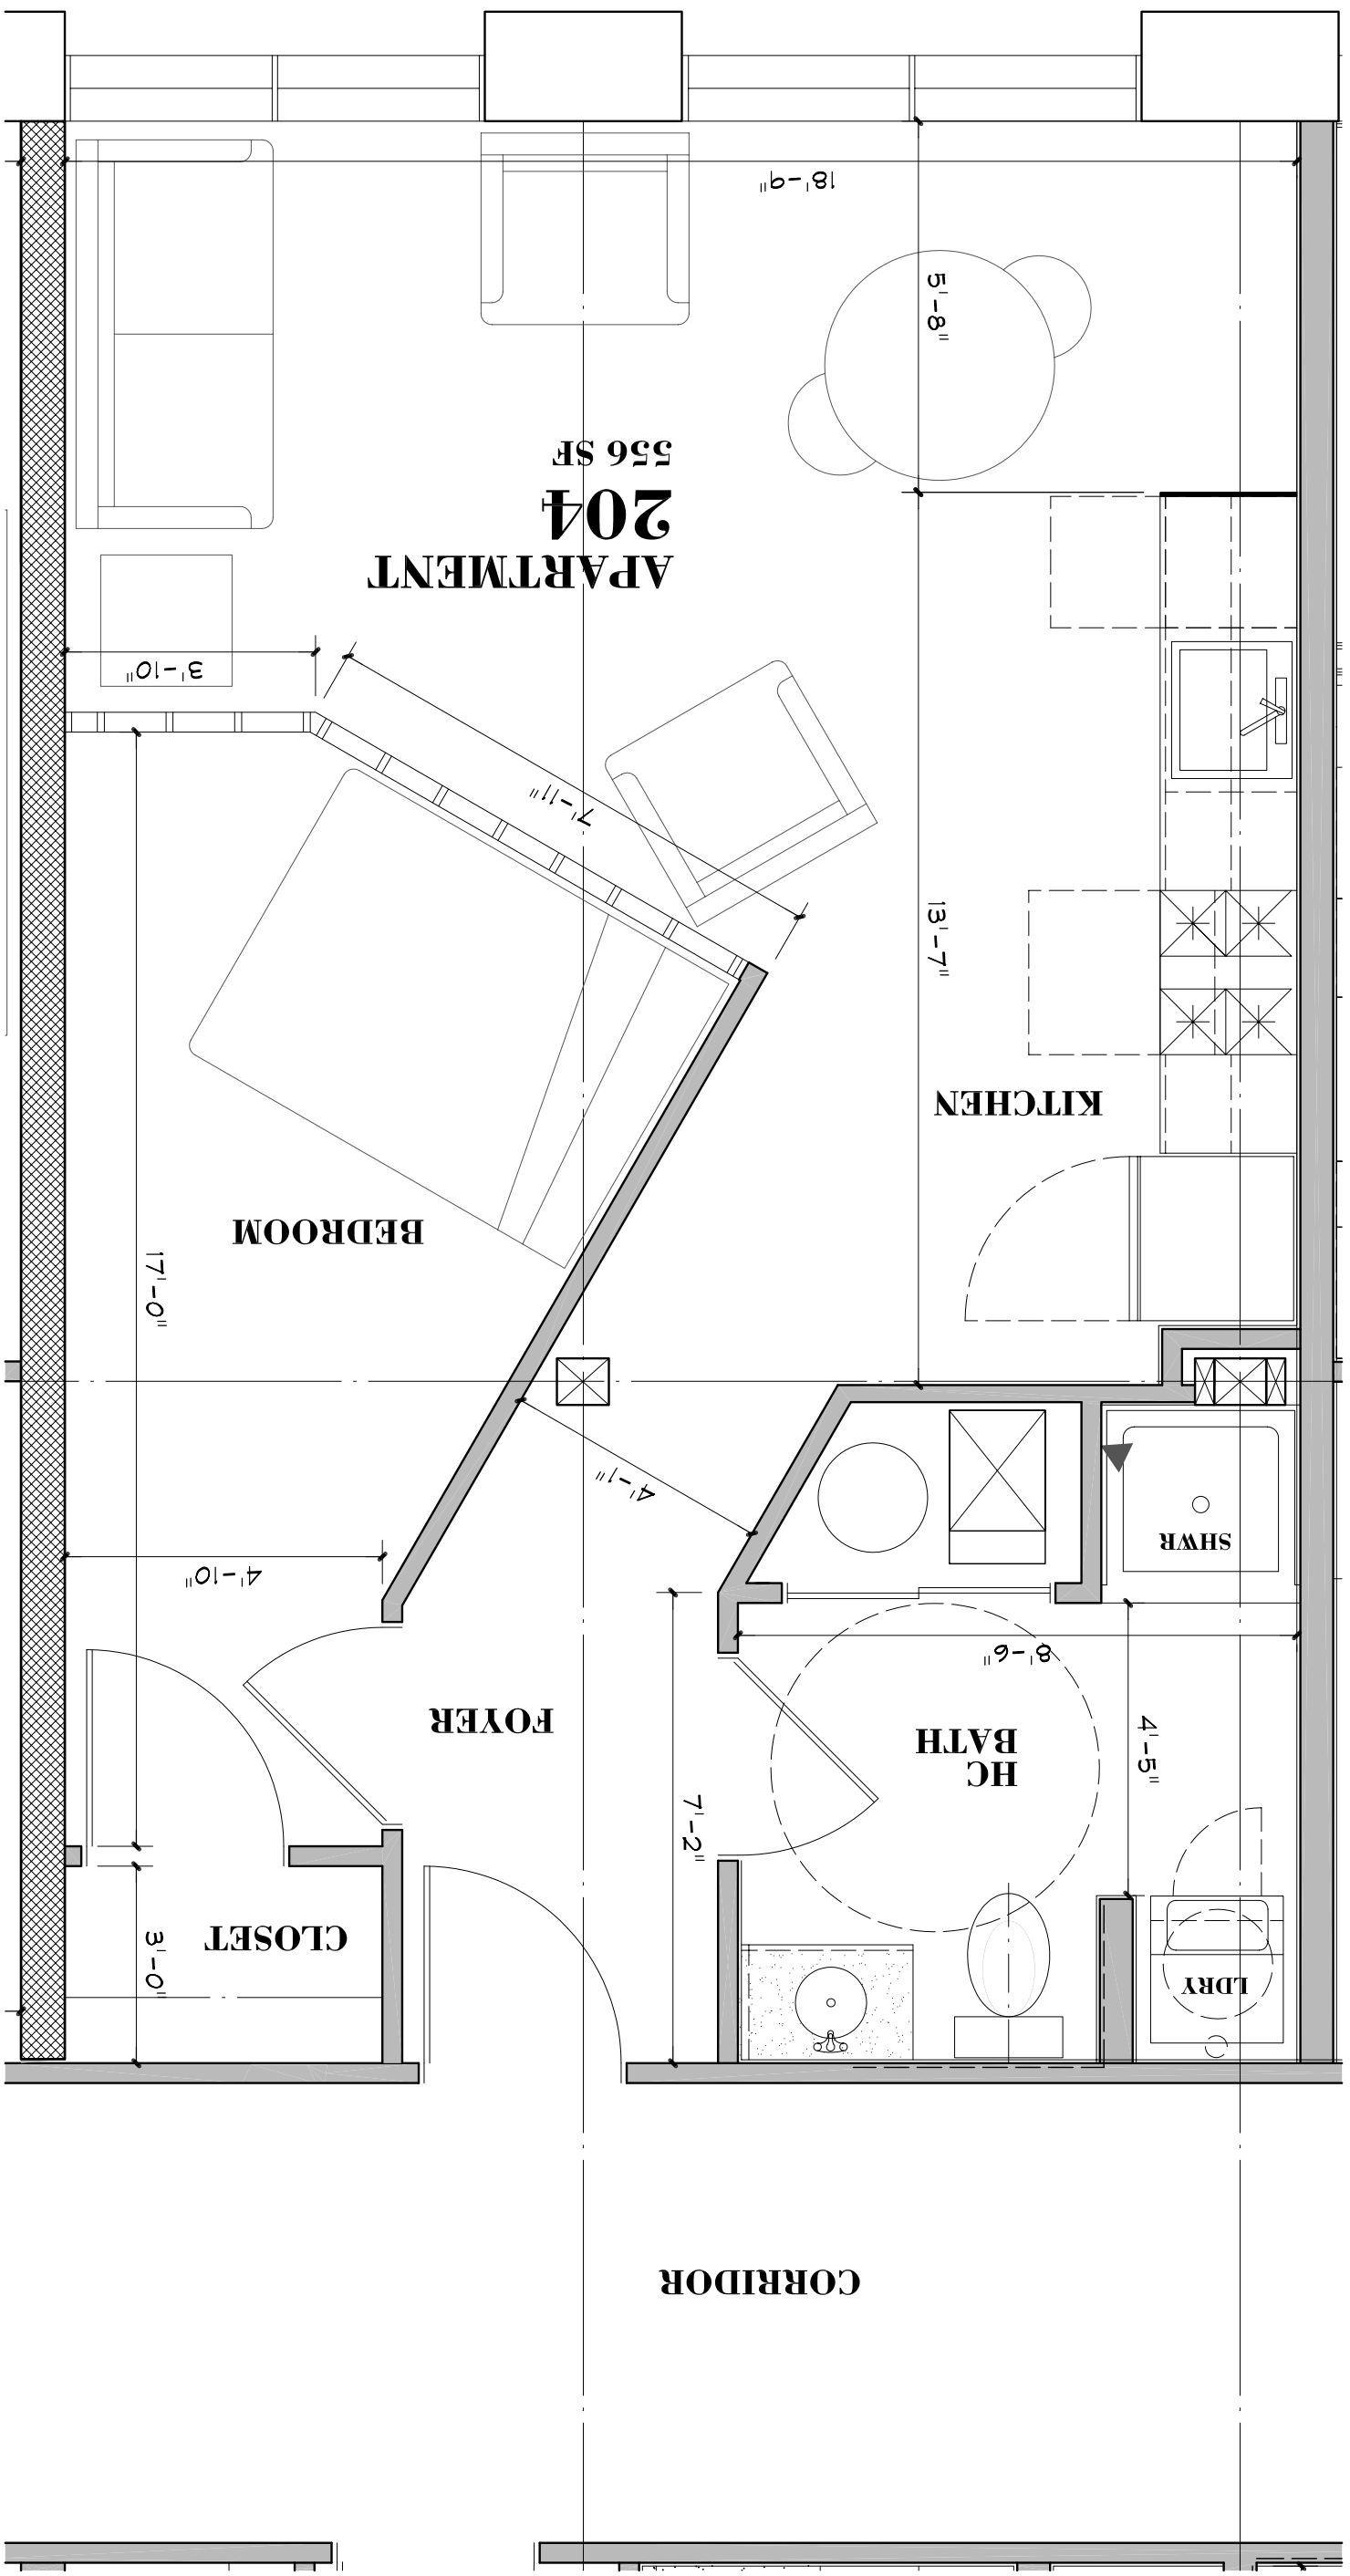

**2nd Floor Plan**  
556 SF  
SCALE: 3/8" = 1'-0"  
0 0.5 1 2 4


**Apartment 204**  
**Lakefront Lofts**




**HARMONY**  
ARCHITECTURAL  
ASSOCIATES

WILLIAM J. FERRALDO, ARCHITECT  
DAVID P. COLEGROVE, ARCHITECT  
1860 Erie Blvd. E. Syracuse, NY 13210  
(p) 315.476.9935 (f) 315.218.0030

PLOT DATE: 4/23/2010 11:09 AM  
2 Architectural Lakefront Lofts 2007-032.dwg

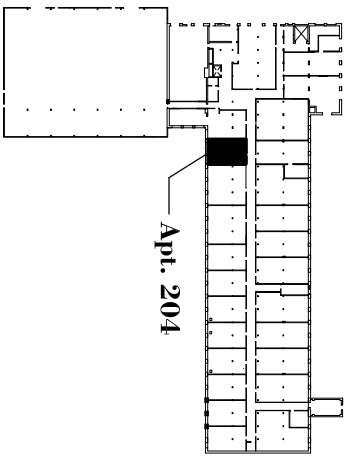



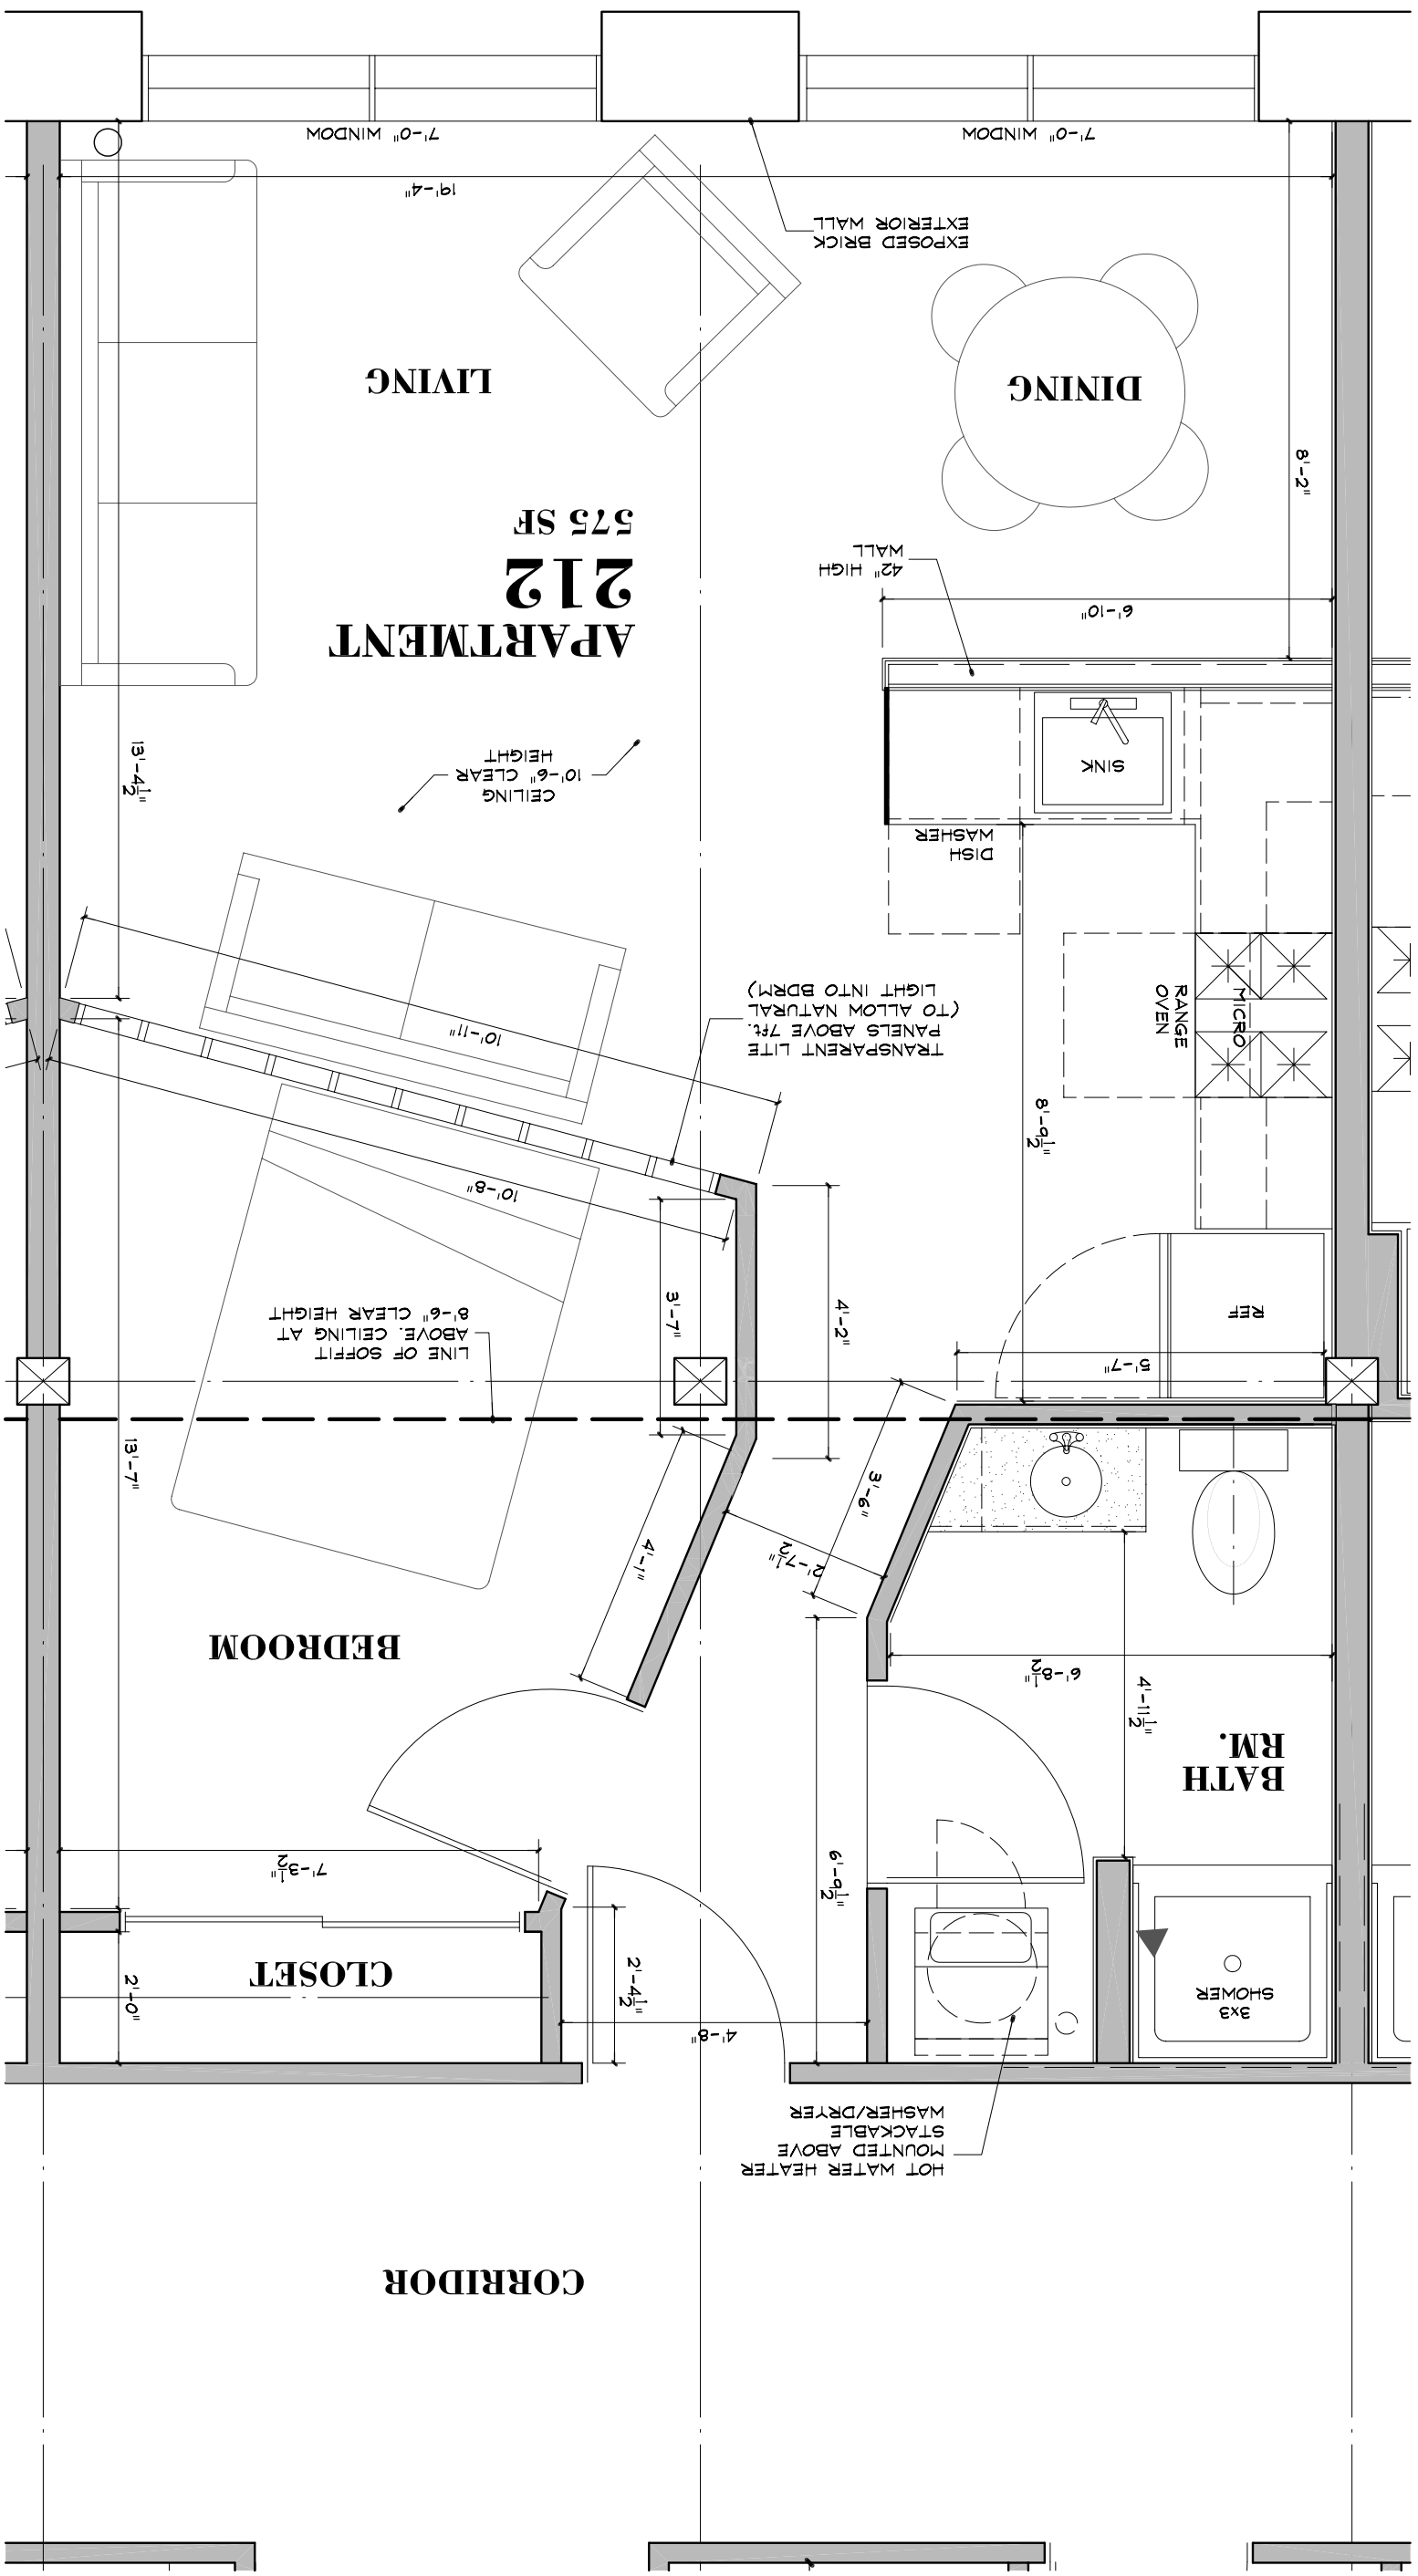


**2nd Floor Plan**  
575 SF  
SCALE: 3/8" = 1'-0"  
0 1 2 4

**Apartment 212**  
**Lakefront Lofts**




**HARMONY**  
ARCHITECTURAL  
ASSOCIATES

WILLIAM J. FERRALDO, ARCHITECT  
DAVID P. COLEGROVE, ARCHITECT  
1860 Erie Blvd. E. Syracuse, NY 13210  
(p) 315.476.9935 (f) 315.218.0030

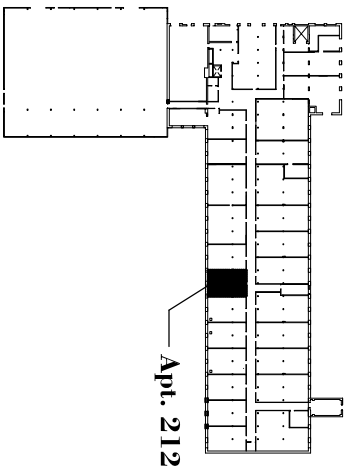

PLOT DATE: 4/23/2010 11:09 AM  
2 Architectural Lakefront Lofts 2007-032.dwg



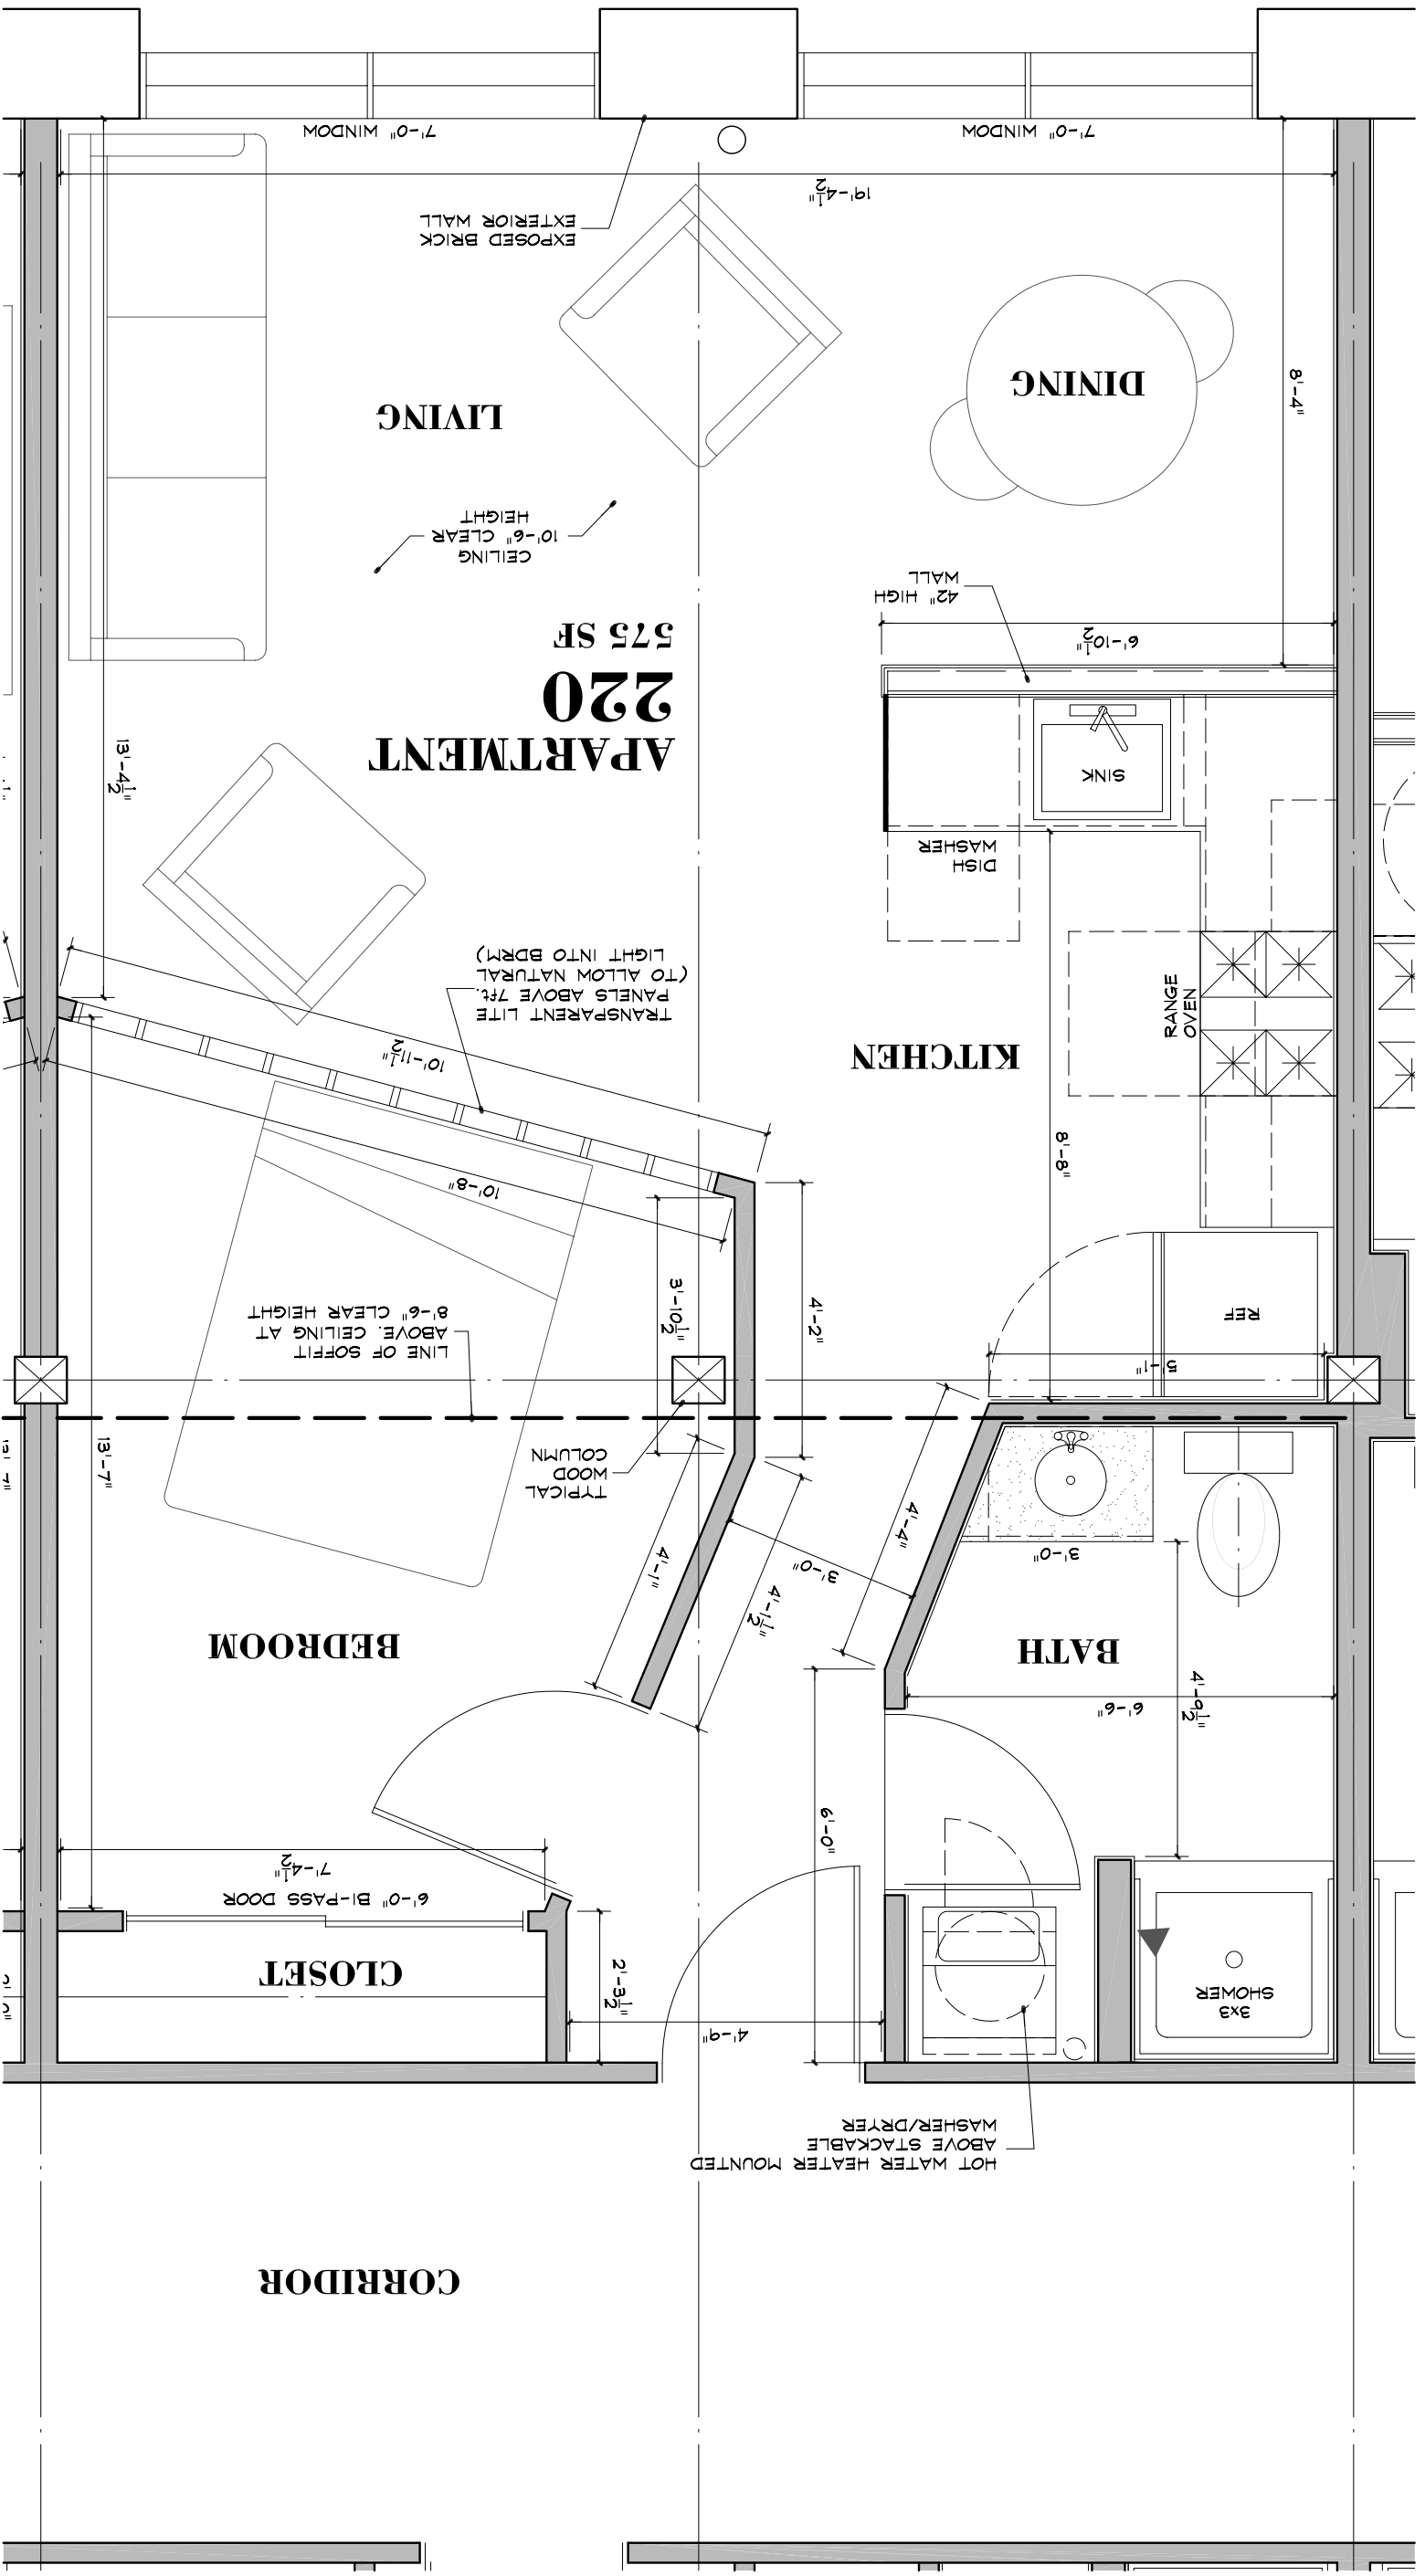

**2nd Floor Plan**  
575 SF  
SCALE: 3/8" = 1'-0"  
0 0.5 1 2 4

# Apartment 220


## Lakefront Lofts




**HARMONY**  
ARCHITECTURAL  
ASSOCIATES

WILLIAM J. FERRALDO, ARCHITECT  
DAVID P. COLEGROVE, ARCHITECT  
1860 Erie Blvd. E. Syracuse, NY 13210  
(p) 315.476.9935 (f) 315.218.0030

PLOT DATE: 4/23/2010 11:09 AM  
2 Architectural Lakefront Lofts 2007-032.dwg

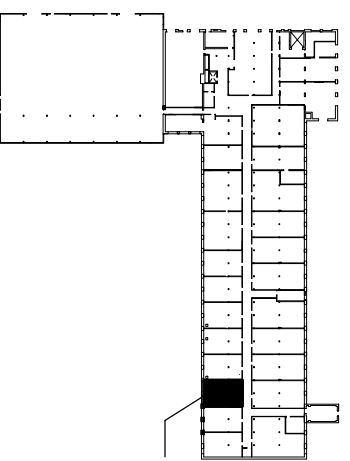

**KEY PLAN**  
2nd FLOOR  
Apt. 220

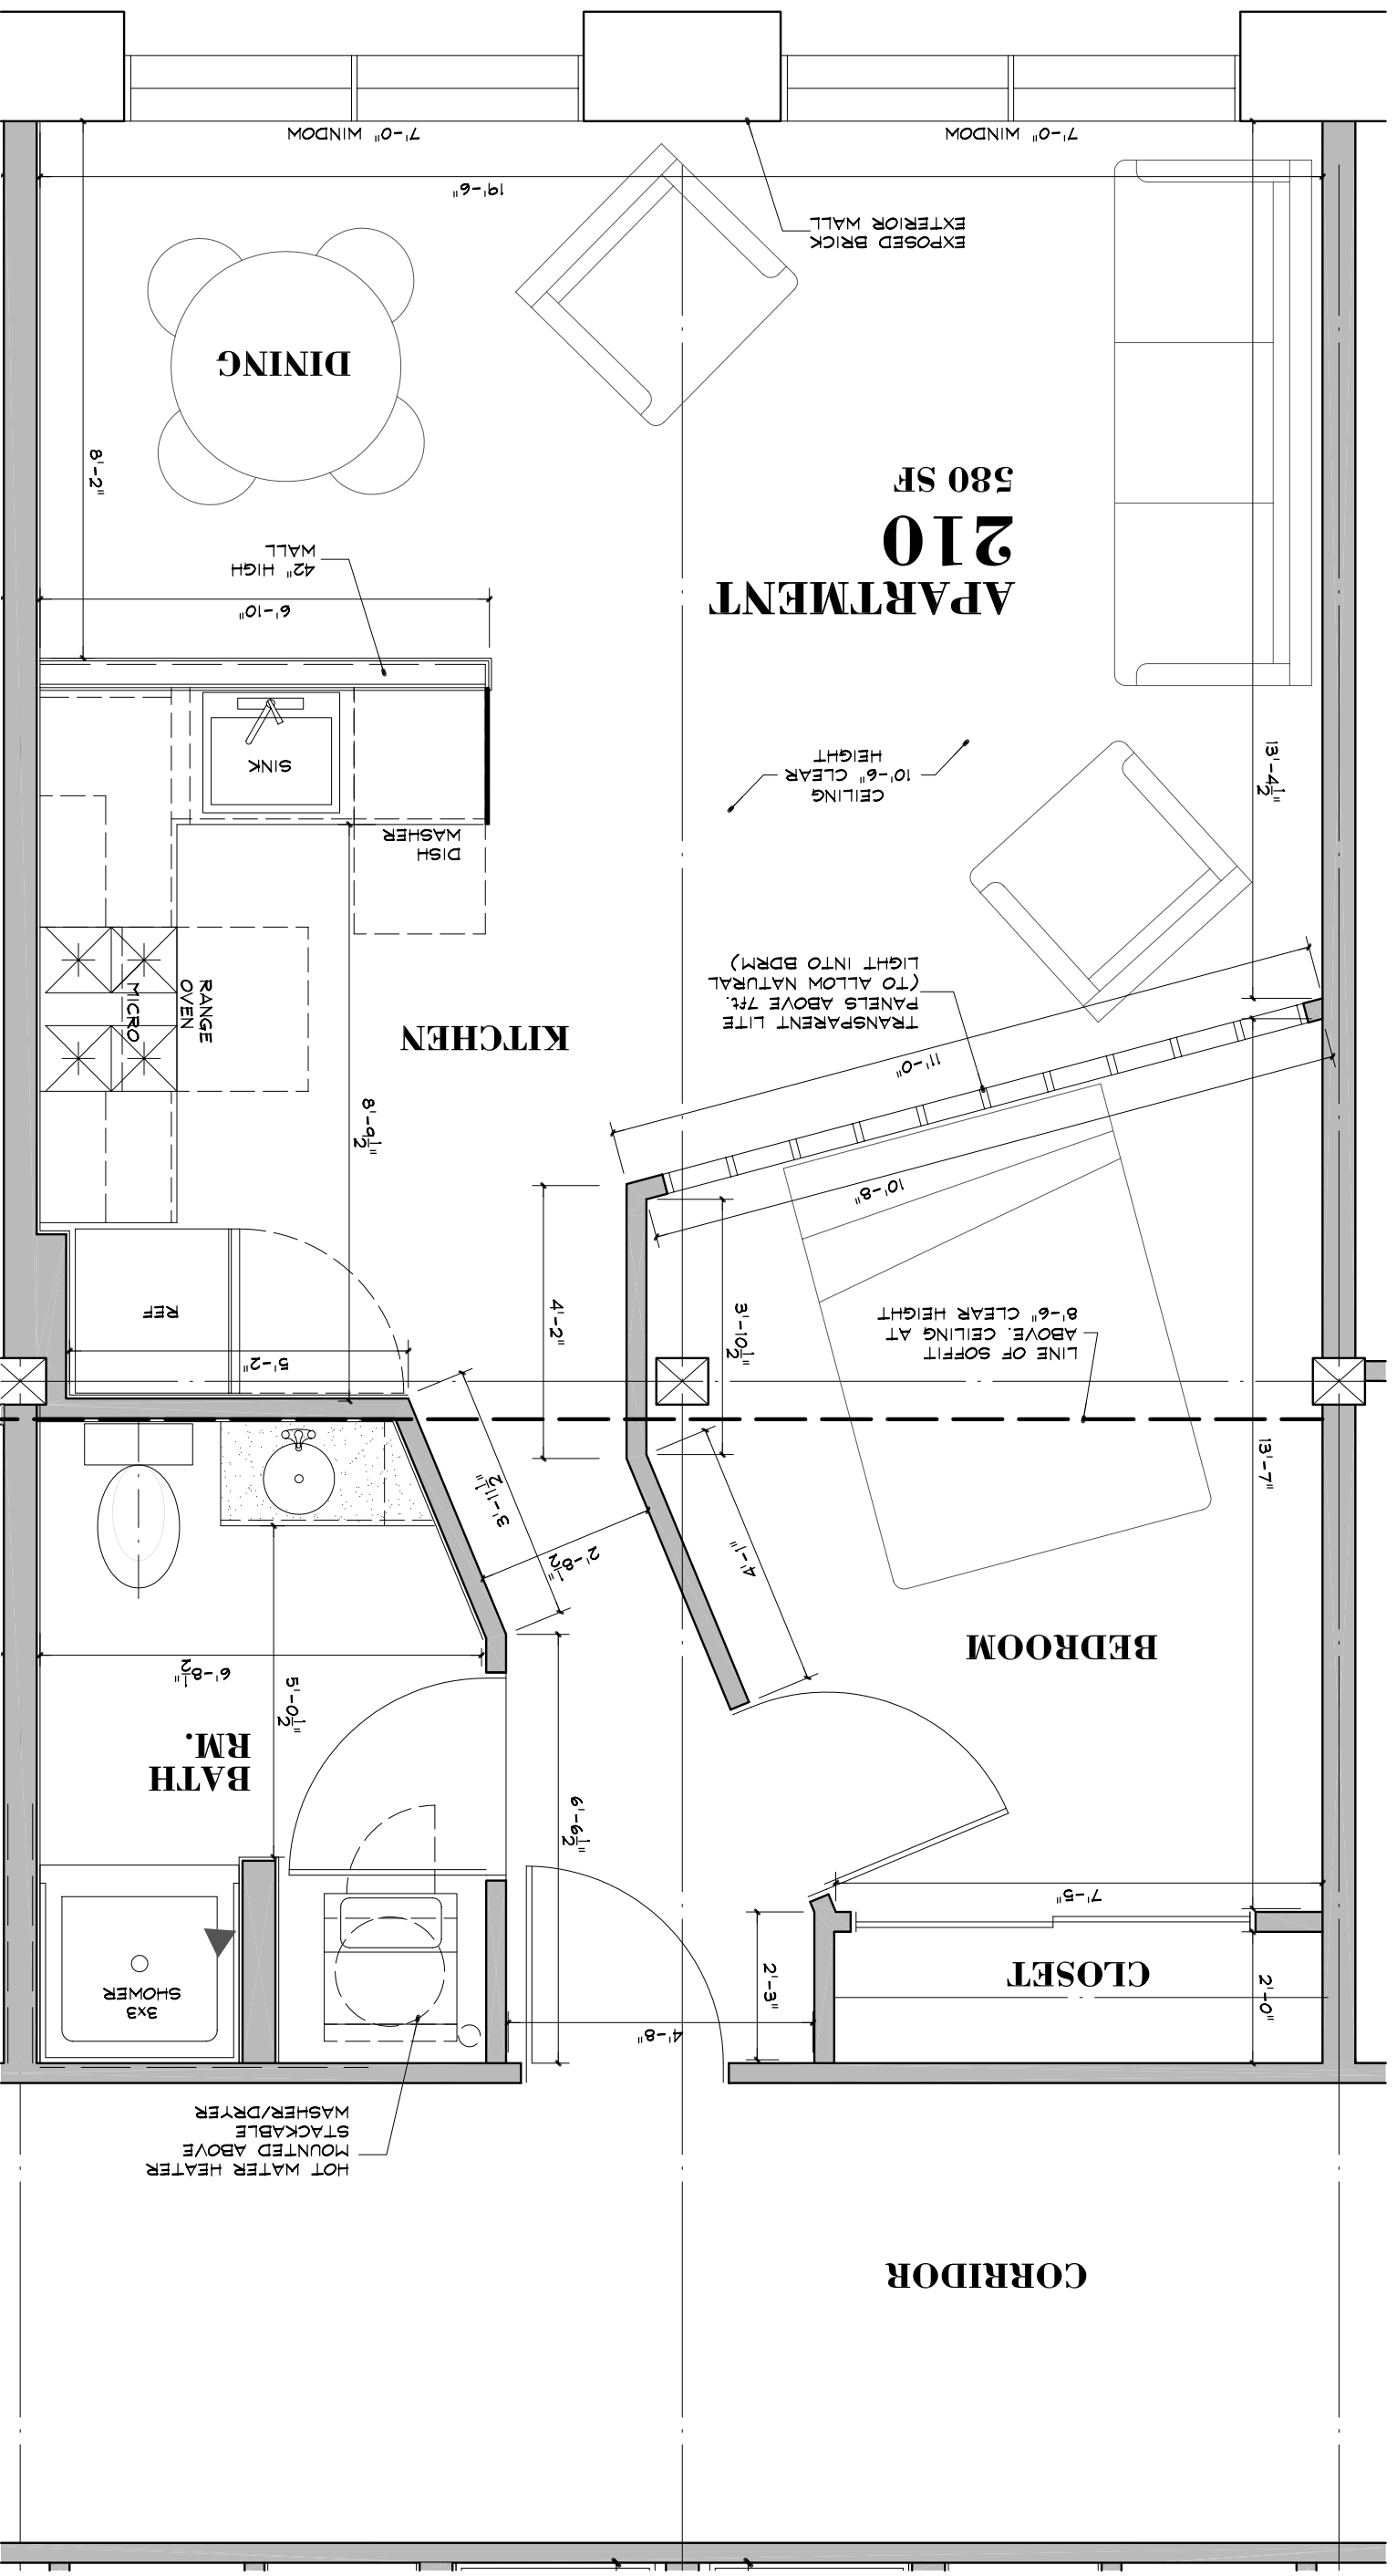


**2nd Floor Plan**  
580 SF  
SCALE: 3/8" = 1'-0"  
0 0.5 1 2 4

**Apartment 210**  
**Lakefront Lofts**




**HARMONY**  
ARCHITECTURAL  
ASSOCIATES

WILLIAM J. FERRALDO, ARCHITECT  
DAVID P. COLEGROVE, ARCHITECT  
1860 Erie Blvd. E. Syracuse, NY 13210  
(p) 315.476.9935 (f) 315.218.0030

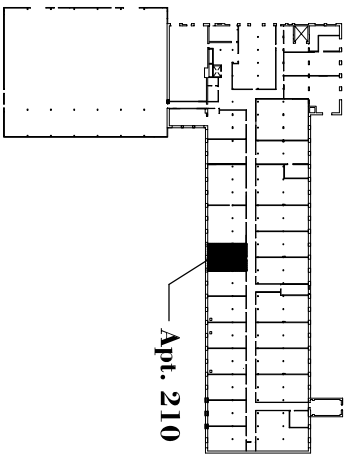

PLOT DATE: 4/23/2010 11:09 AM  
2 Architectural Lakefront Lofts 2007-032.dwg

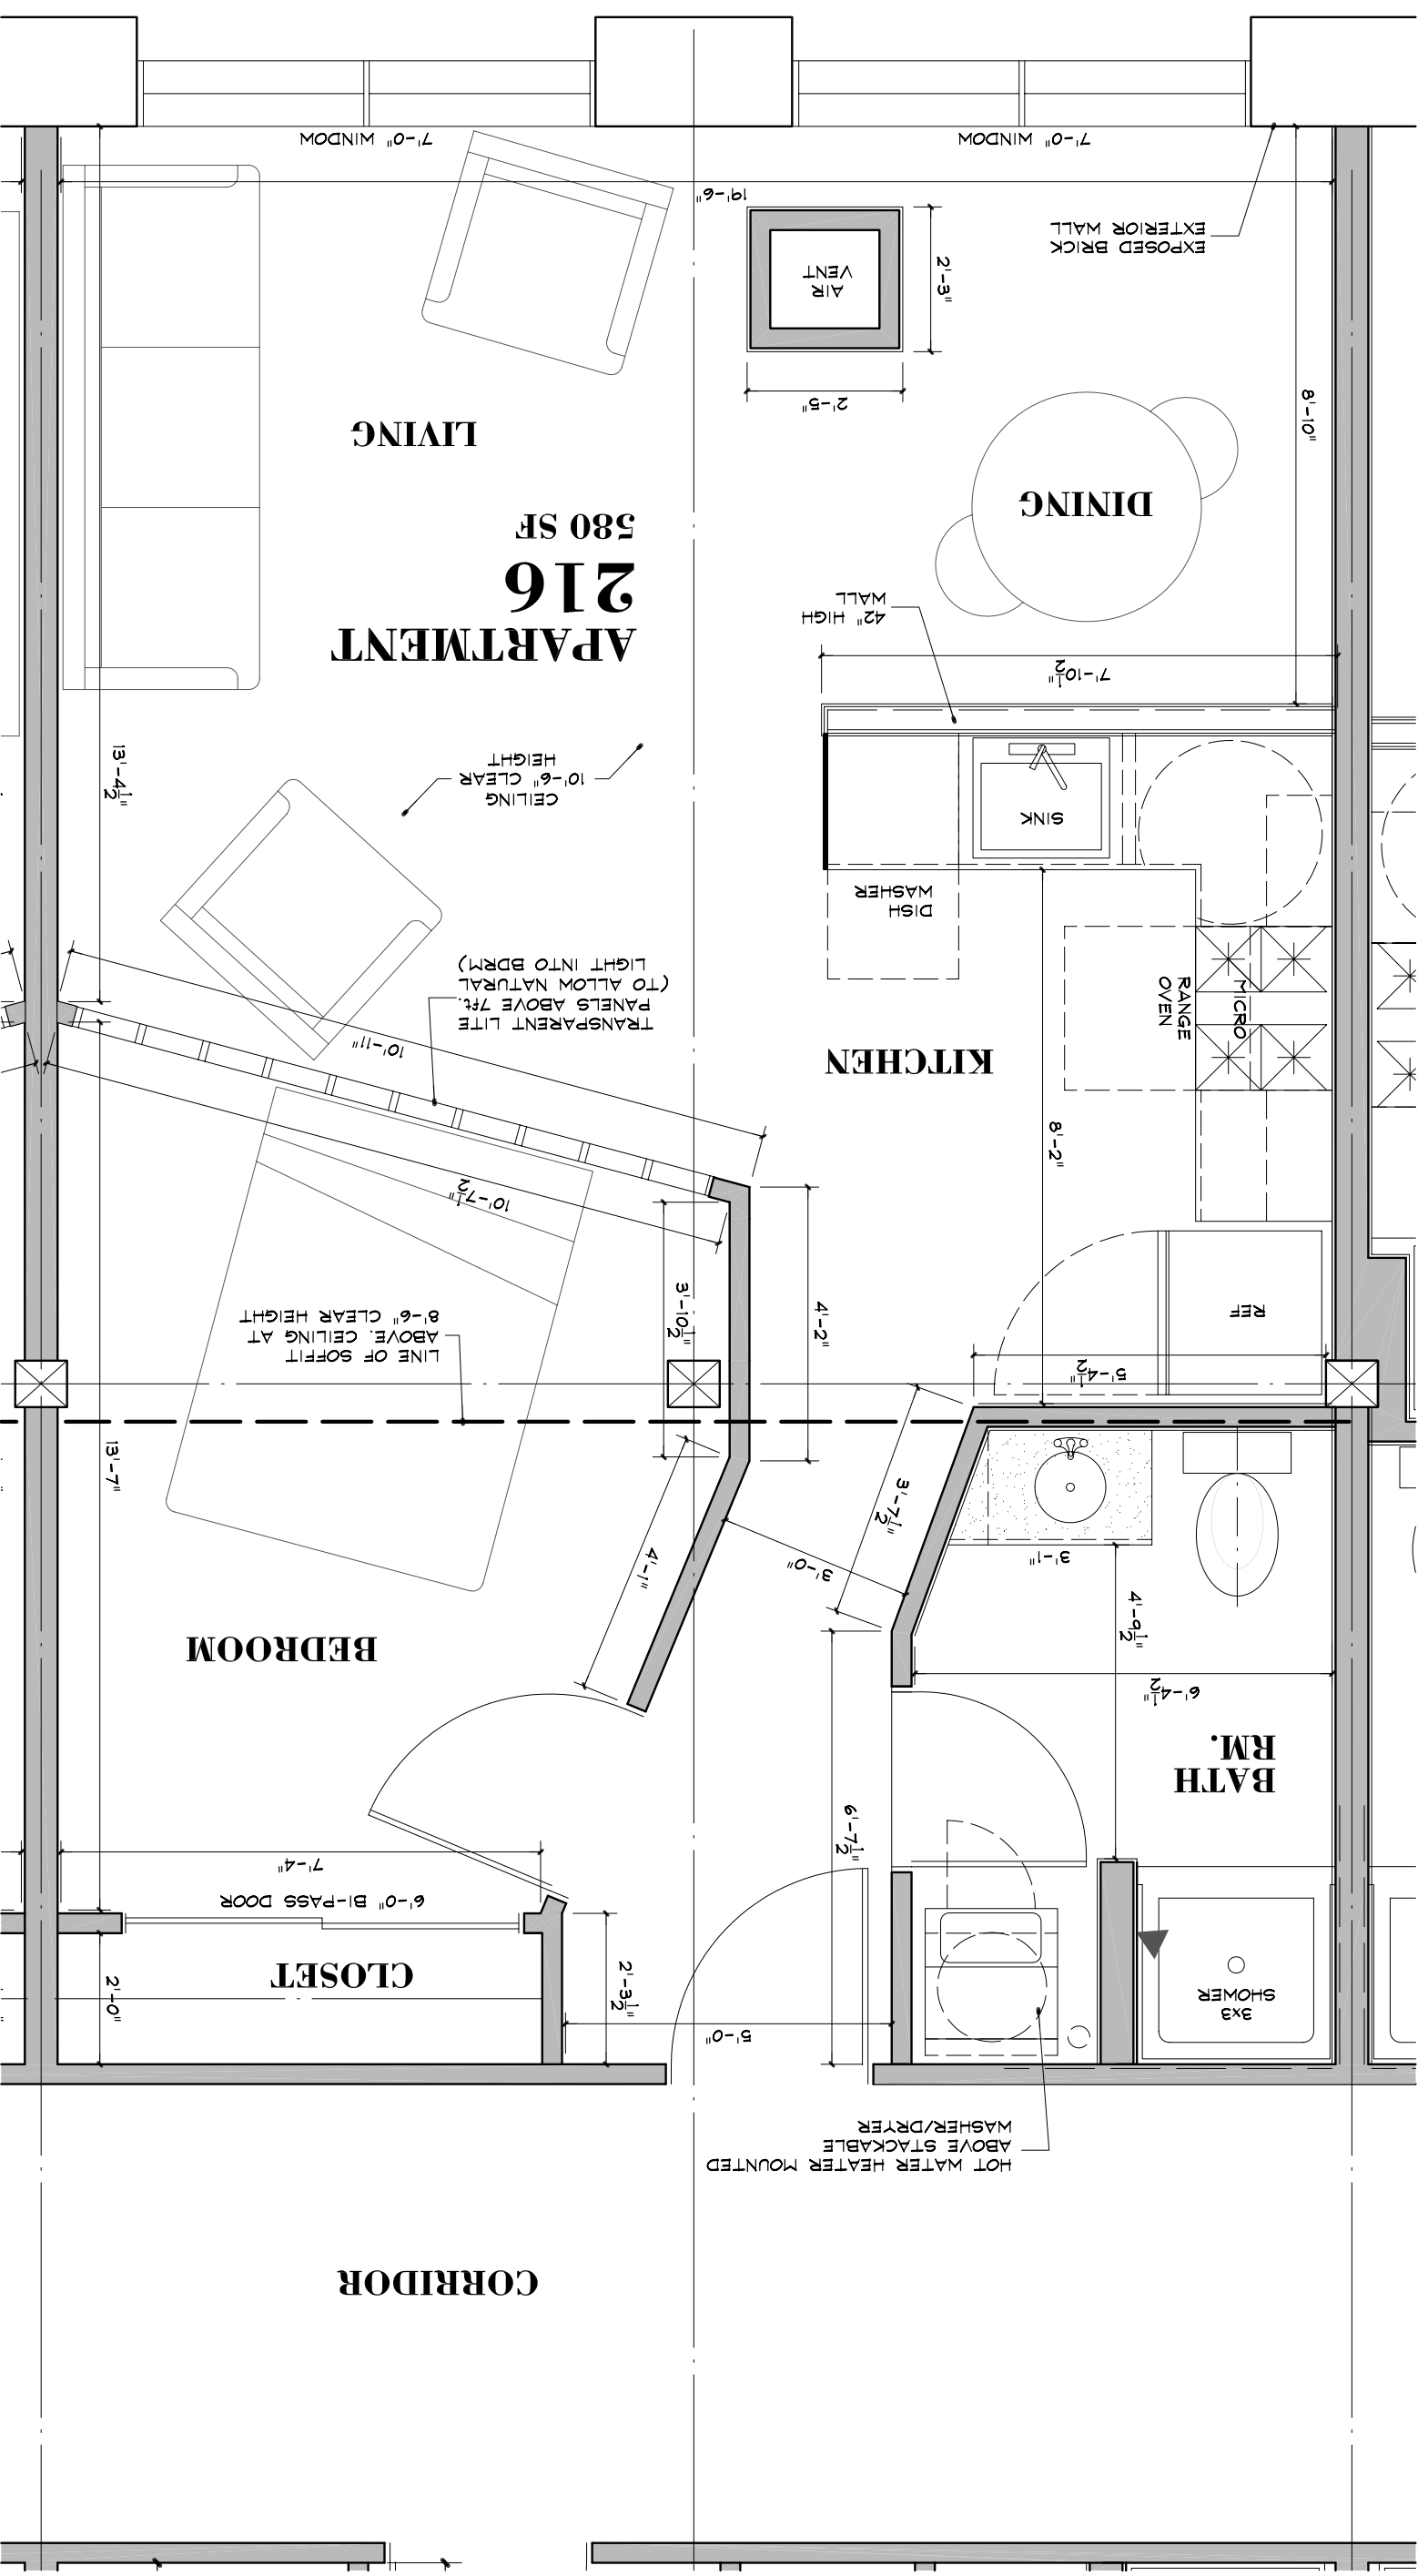

**2nd Floor Plan**  
**580 SF**  
 SCALE: 3/8" = 1'-0"  
 0 1 2 4

**Apartment 216**

**Lakefront Lofts**




**HARMONY**  
 ARCHITECTURAL  
 ASSOCIATES


WILLIAM J. FERRALDO, ARCHITECT  
 DAVID P. COLEGROVE, ARCHITECT  
 1860 Erie Blvd. E. Syracuse, NY 13210  
 (p) 315.476.9935 (f) 315.218.0030

PLOT DATE: 4/23/2010 11:09 AM  
 2 Architectural Lakefront Lofts 2007-032.dwg

**KEY PLAN**  
**2nd FLOOR**

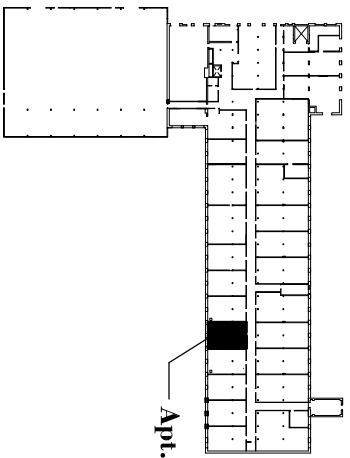

Apt. 216

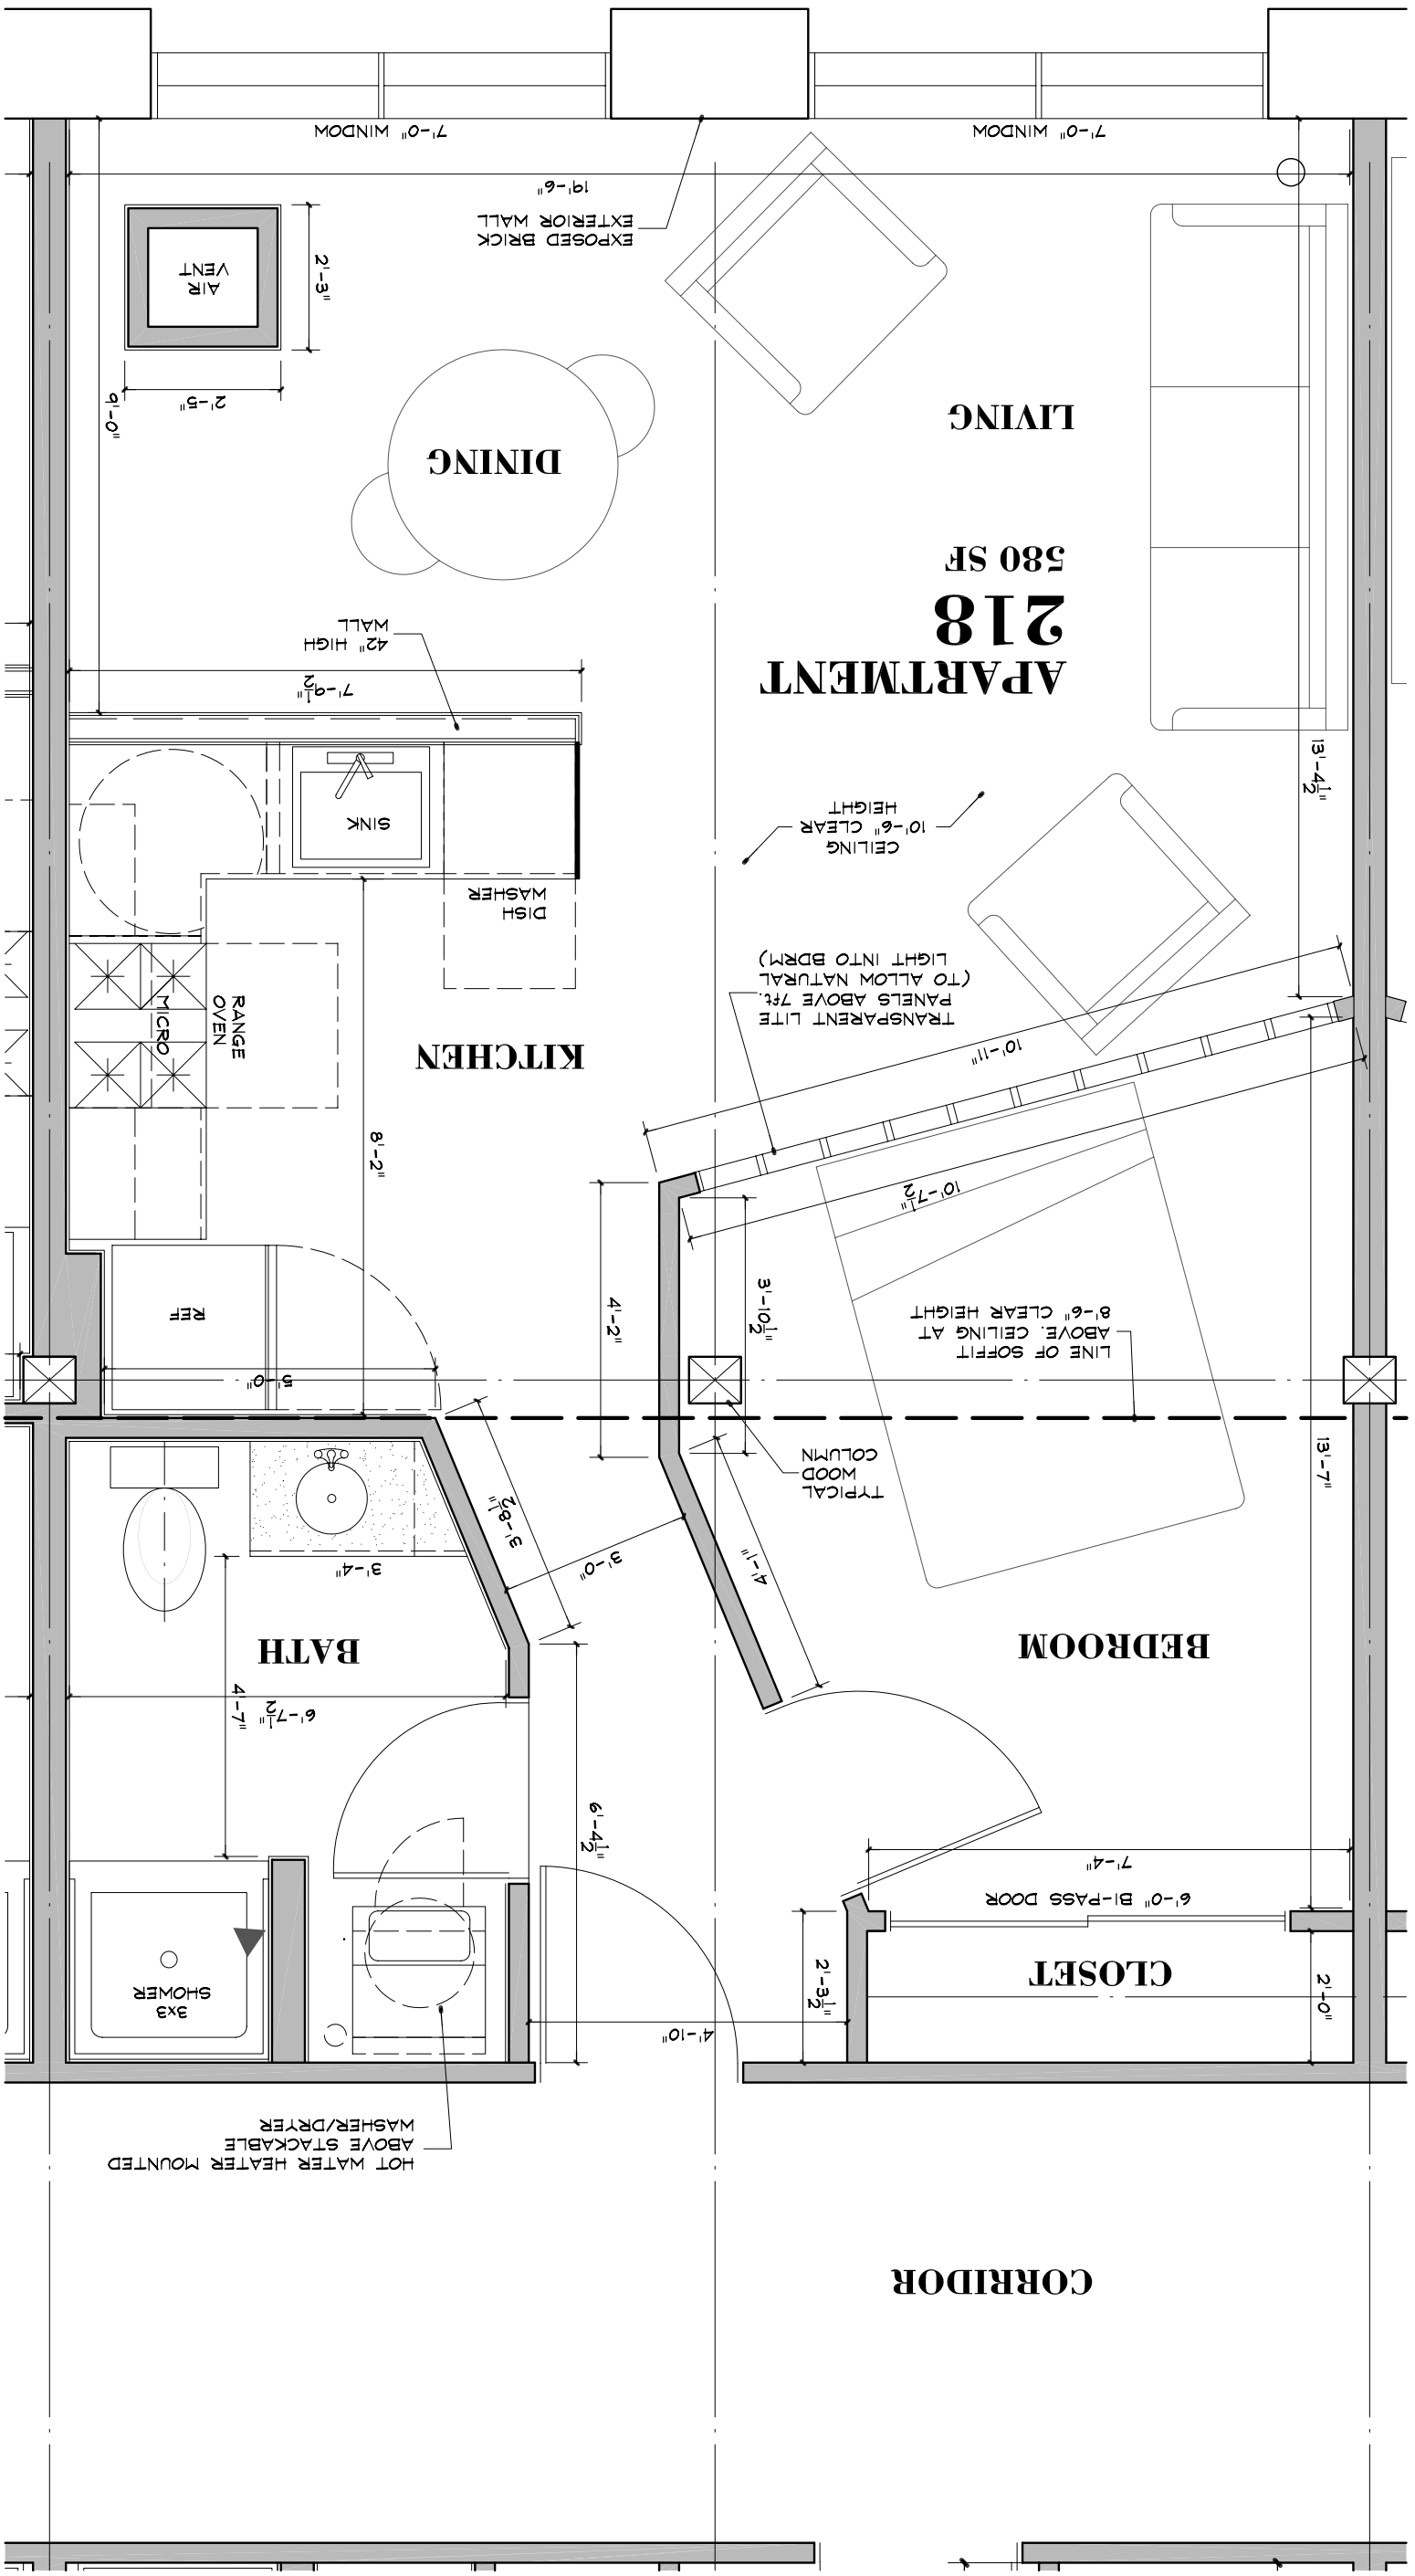

**2nd Floor Plan**  
580 SF  
SCALE: 3/8" = 1'-0"  
0 1 2 4


**Apartment 218**  
**Lakefront Lofts**



**HARMONY**  
ARCHITECTURAL  
ASSOCIATES

WILLIAM J. FERRALDO, ARCHITECT  
DAVID P. COLEGROVE, ARCHITECT  
1860 Erie Blvd. E. Syracuse, NY 13210  
(p) 315.476.9935 (f) 315.218.0030


PLOT DATE: 4/23/2010 11:09 AM  
2 Architectural Lakefront Lofts 2007-032.dwg

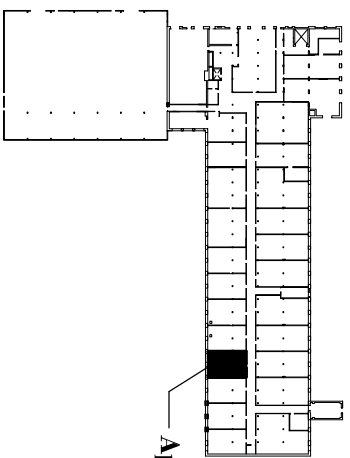

**KEY PLAN**  
**2nd FLOOR**

Apt. 218



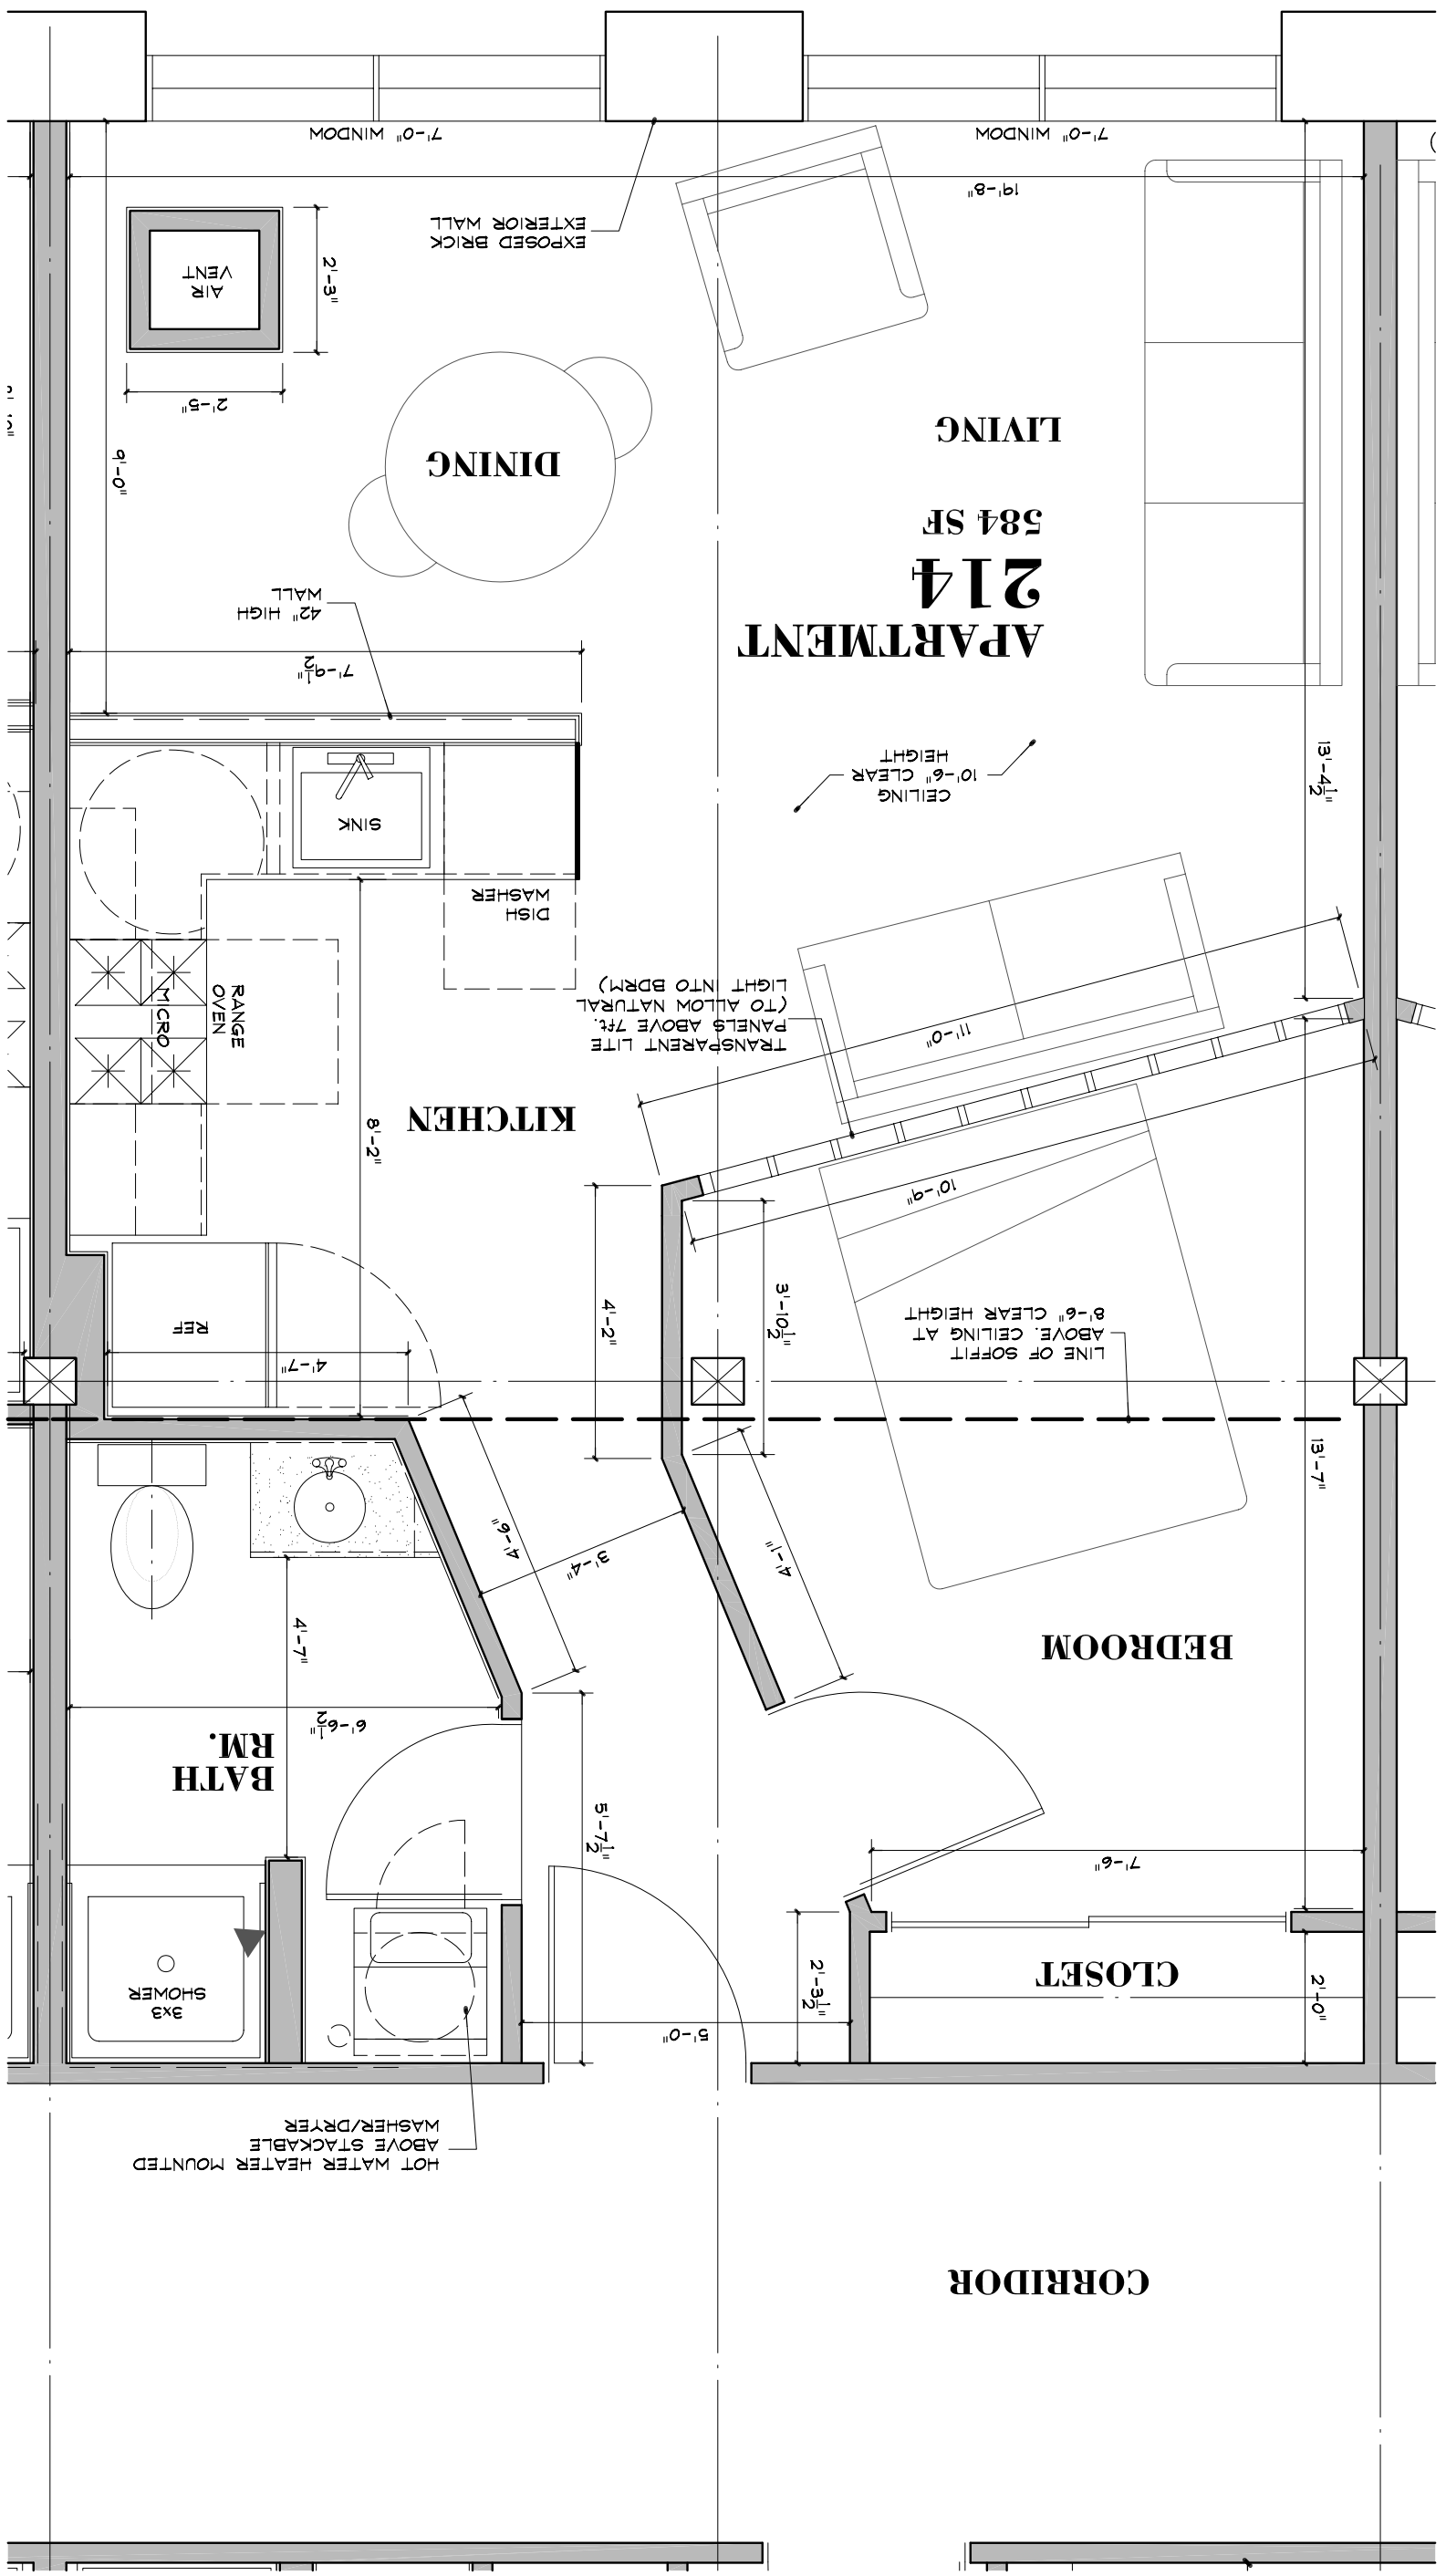

**2nd Floor Plan**  
584 SF  
SCALE: 3/8" = 1'-0"  
0 1 2 4


**Apartment 214**  
**Lakefront Lofts**




**HARMONY**  
ARCHITECTURAL  
ASSOCIATES

WILLIAM J. FERRALDO, ARCHITECT  
DAVID P. COLEGROVE, ARCHITECT  
1860 Erie Blvd. E. Syracuse, NY 13210  
(p) 315.476.9935 (f) 315.218.0030

PLOT DATE: 4/23/2010 11:09 AM  
2 Architectural Lakefront Lofts 2007-032.dwg

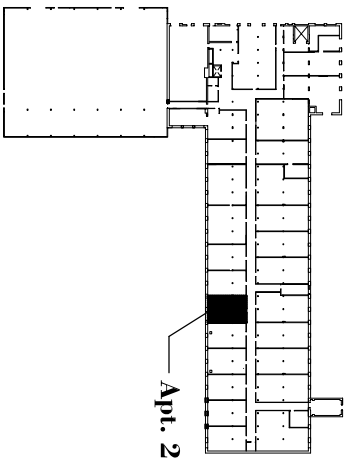

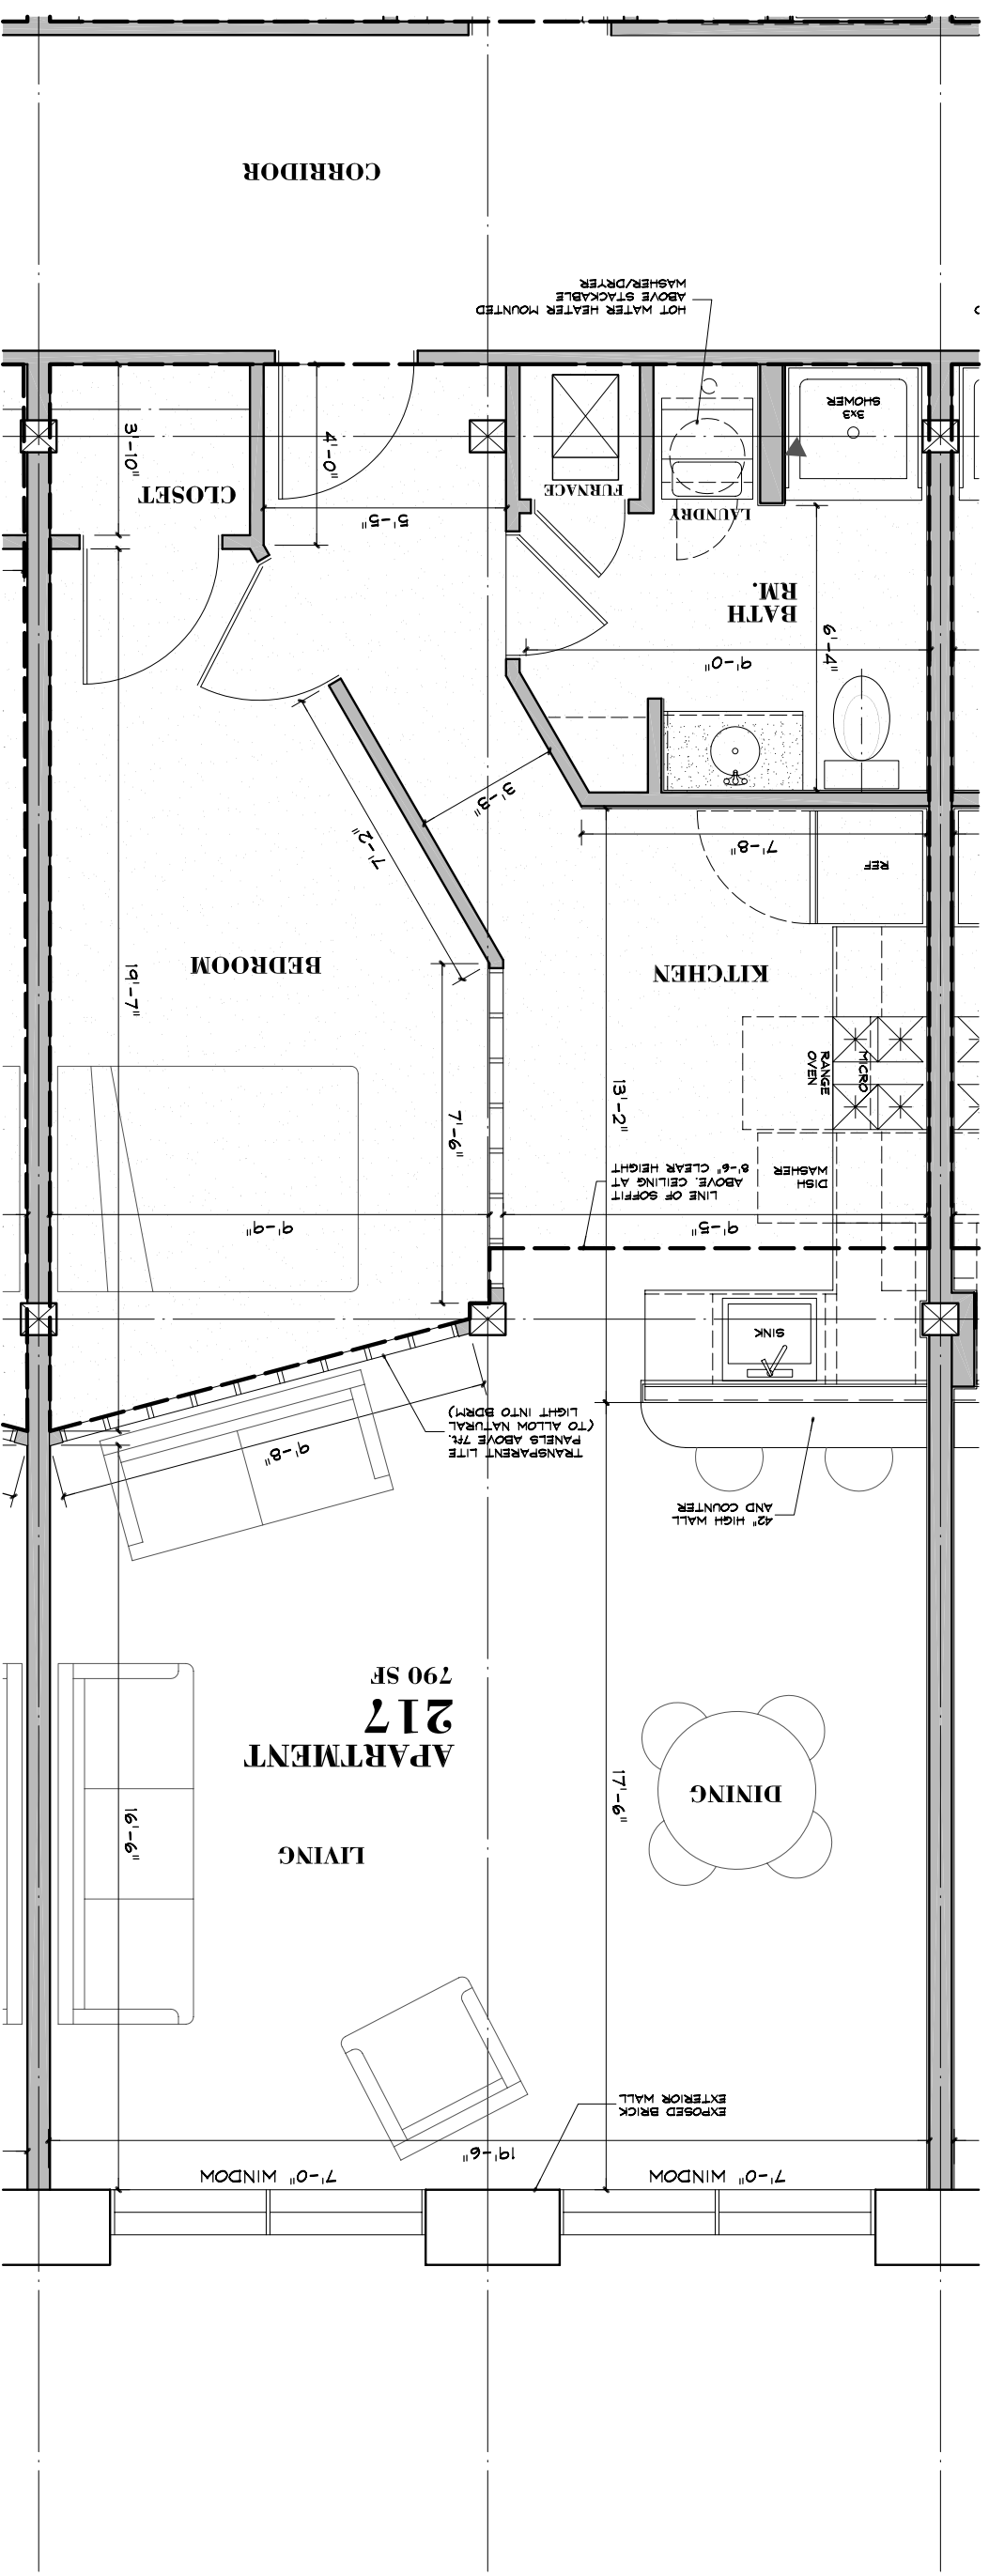

**2nd Floor Plan**  
**790 SF**  
SCALE: 1/4" = 1'-0"  
0.5 1 2 4

# Apartment 217


## Lakefront Lofts




**HARMONY**  
ARCHITECTURAL  
ASSOCIATES

WILLIAM J. FERRALDO, ARCHITECT  
DAVID P. COLEGROVE, ARCHITECT  
1860 Erie Blvd. E. Syracuse, NY 13210  
(p) 315.476.9935 (f) 315.218.0030

PLOT DATE: 4/23/2010 11:09 AM  
2 Architectural Lakefront Lofts 2007-032.dwg

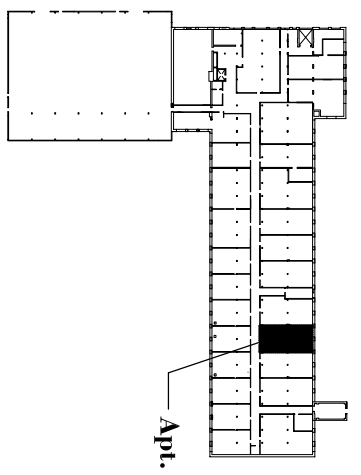

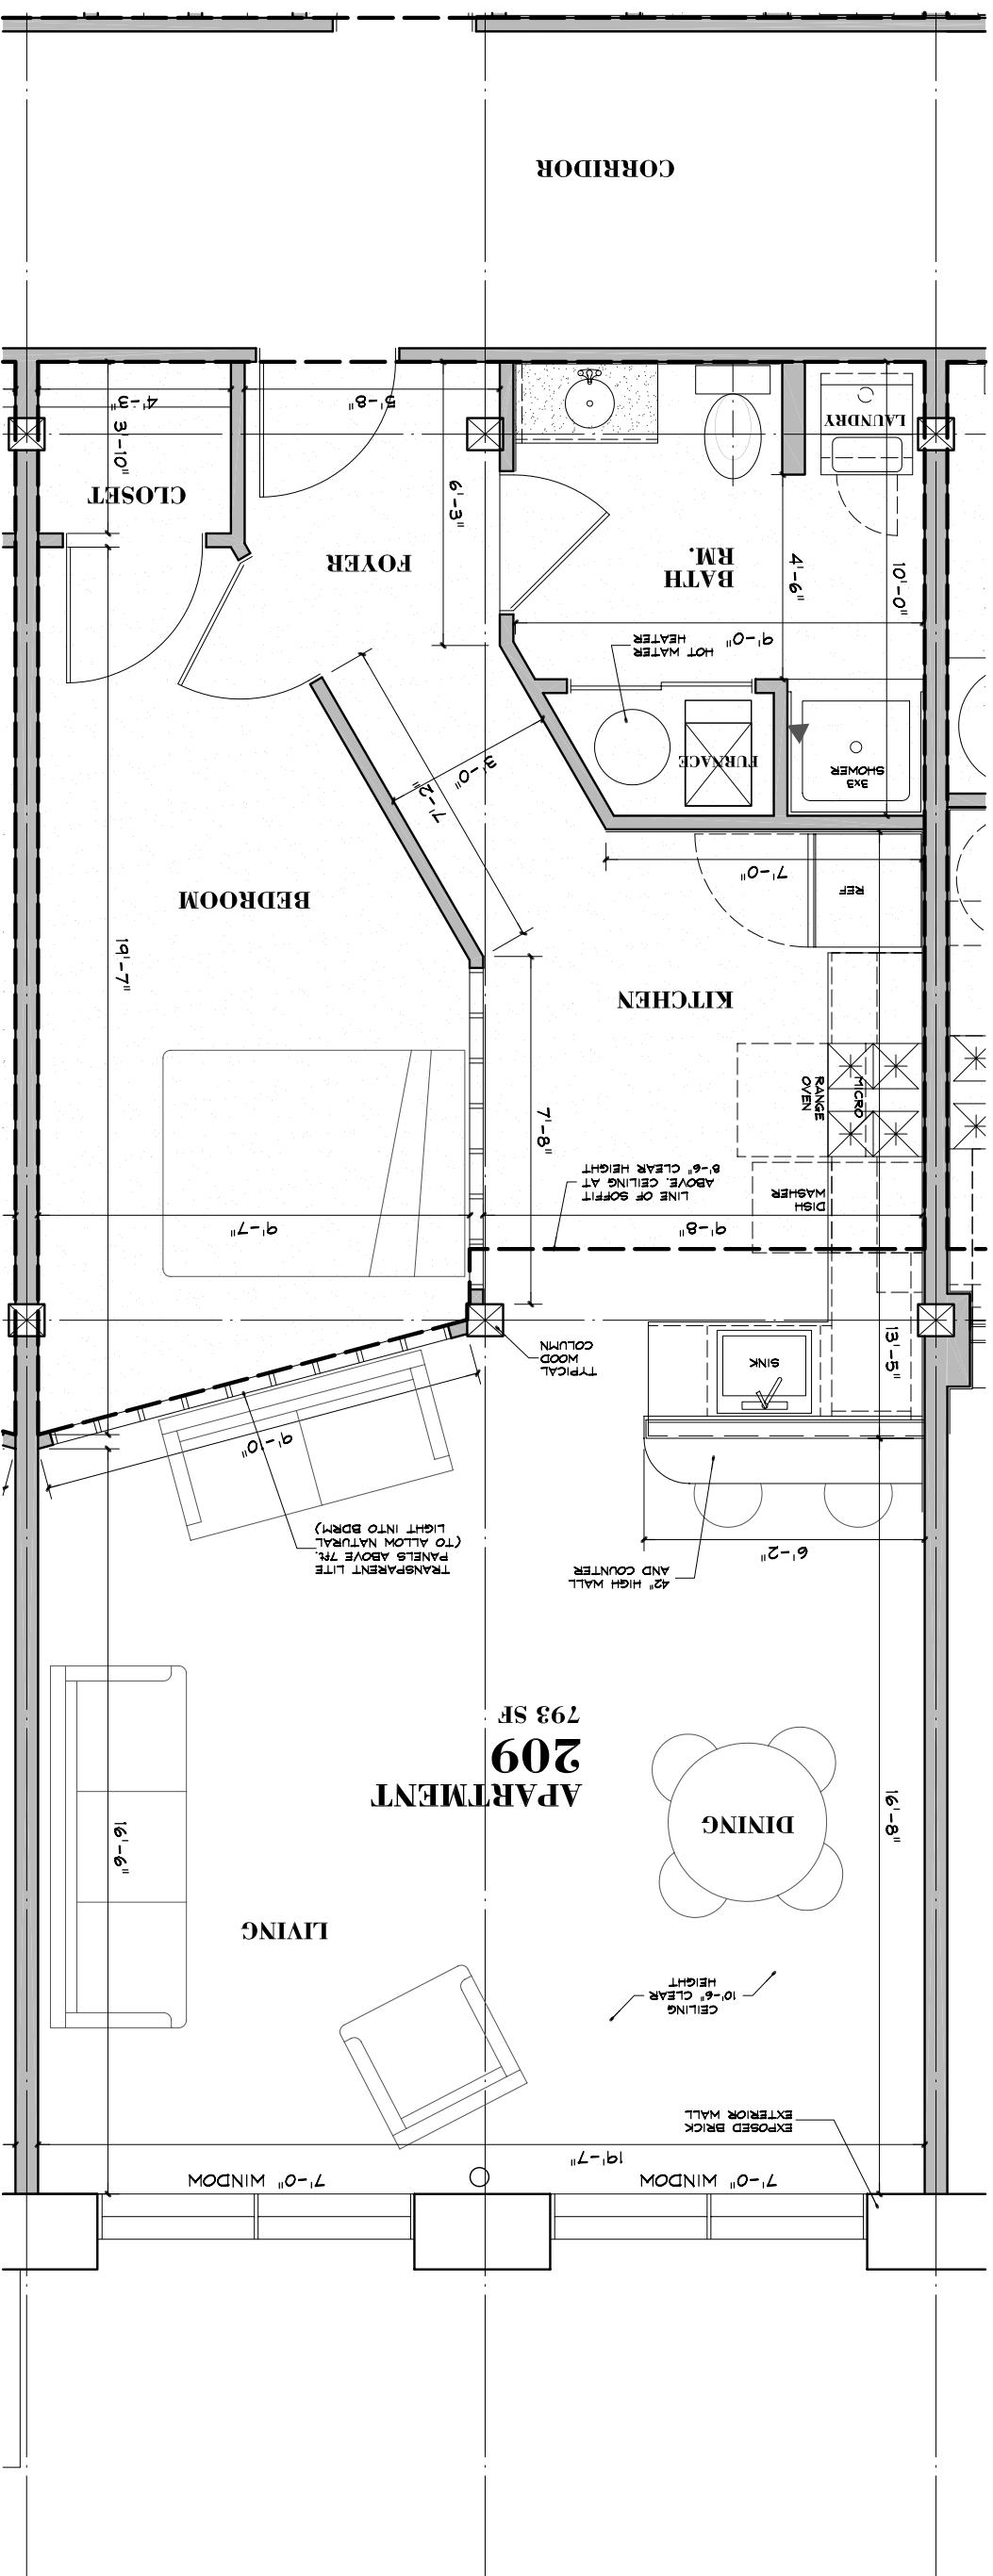

**2nd Floor Plan**  
793 SF  
SCALE: 1/4" = 1'-0"  
0.5 1 2 4

# Apartment 209

## Lakefront Lofts




**HARMONY**  
ARCHITECTURAL  
ASSOCIATES


WILLIAM J. FERRALDO, ARCHITECT  
DAVID P. COLEGROVE, ARCHITECT

1860 Erie Blvd. E. Syracuse, NY 13210  
(p) 315.476.9935 (f) 315.218.0030

PLOT DATE: 4/23/2010 11:09 AM  
2 Architectural Lakefront Lofts 2007-032.dwg

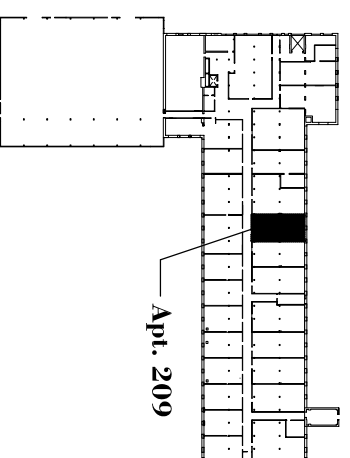



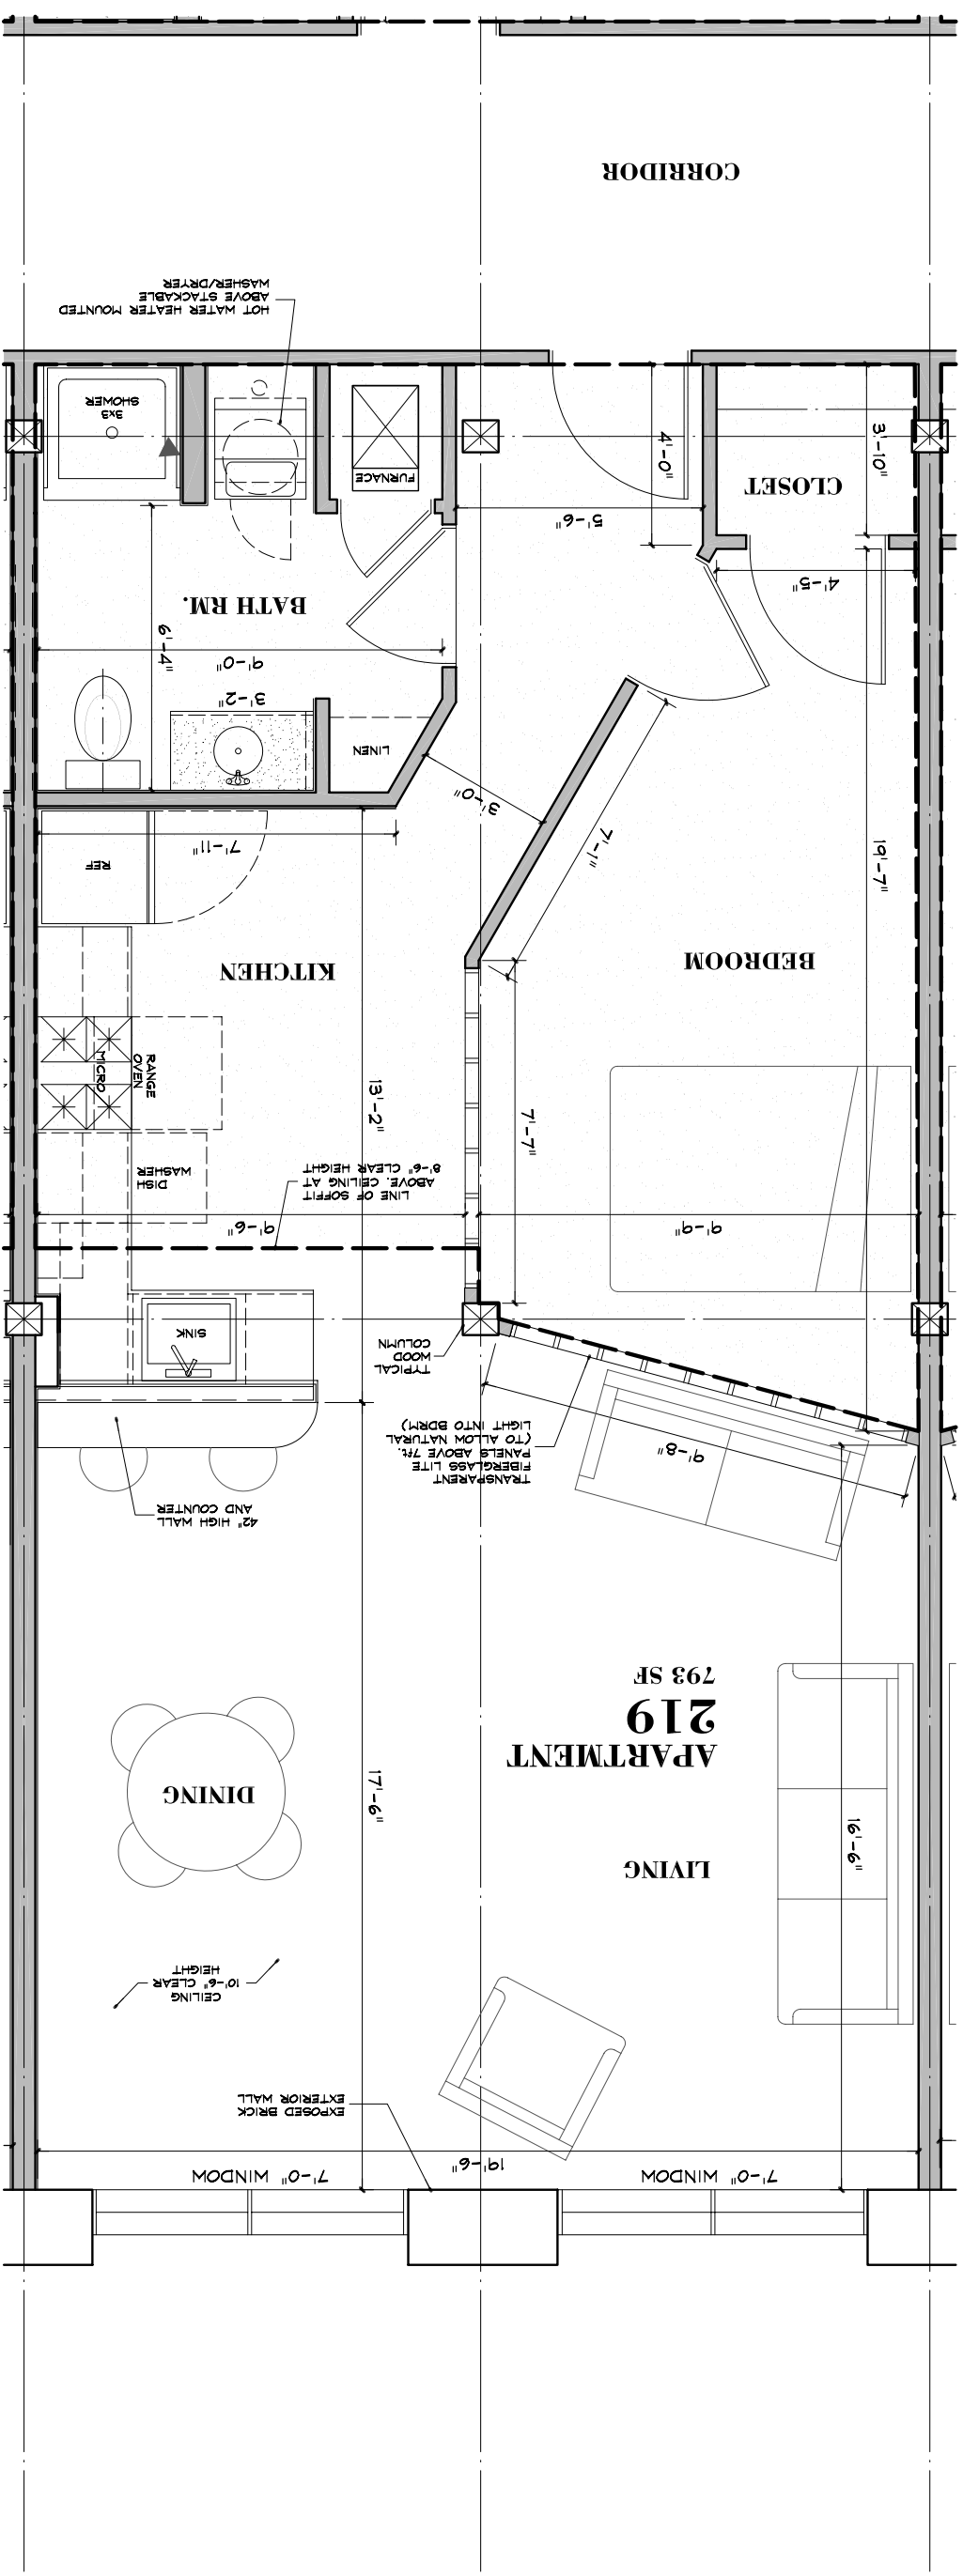

**2nd Floor Plan**  
**793 SF**  
 SCALE: 1/4" = 1'-0"  
 0.5 1 2 4

# Apartment 219


## Lakefront Lofts




**HARMONY**  
 ARCHITECTURAL  
 ASSOCIATES

WILLIAM J. FERRALDO, ARCHITECT  
 DAVID P. COLEGROVE, ARCHITECT  
 1860 Erie Blvd. E. Syracuse, NY 13210  
 (p) 315.476.9935 (f) 315.218.0030

PLOT DATE: 4/23/2010 11:09 AM  
 2 Architectural Lakefront Lofts 2007-032.dwg

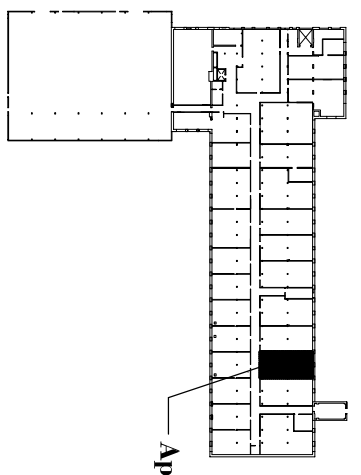

**KEY PLAN**  
**2nd FLOOR**  
 Apt. 219

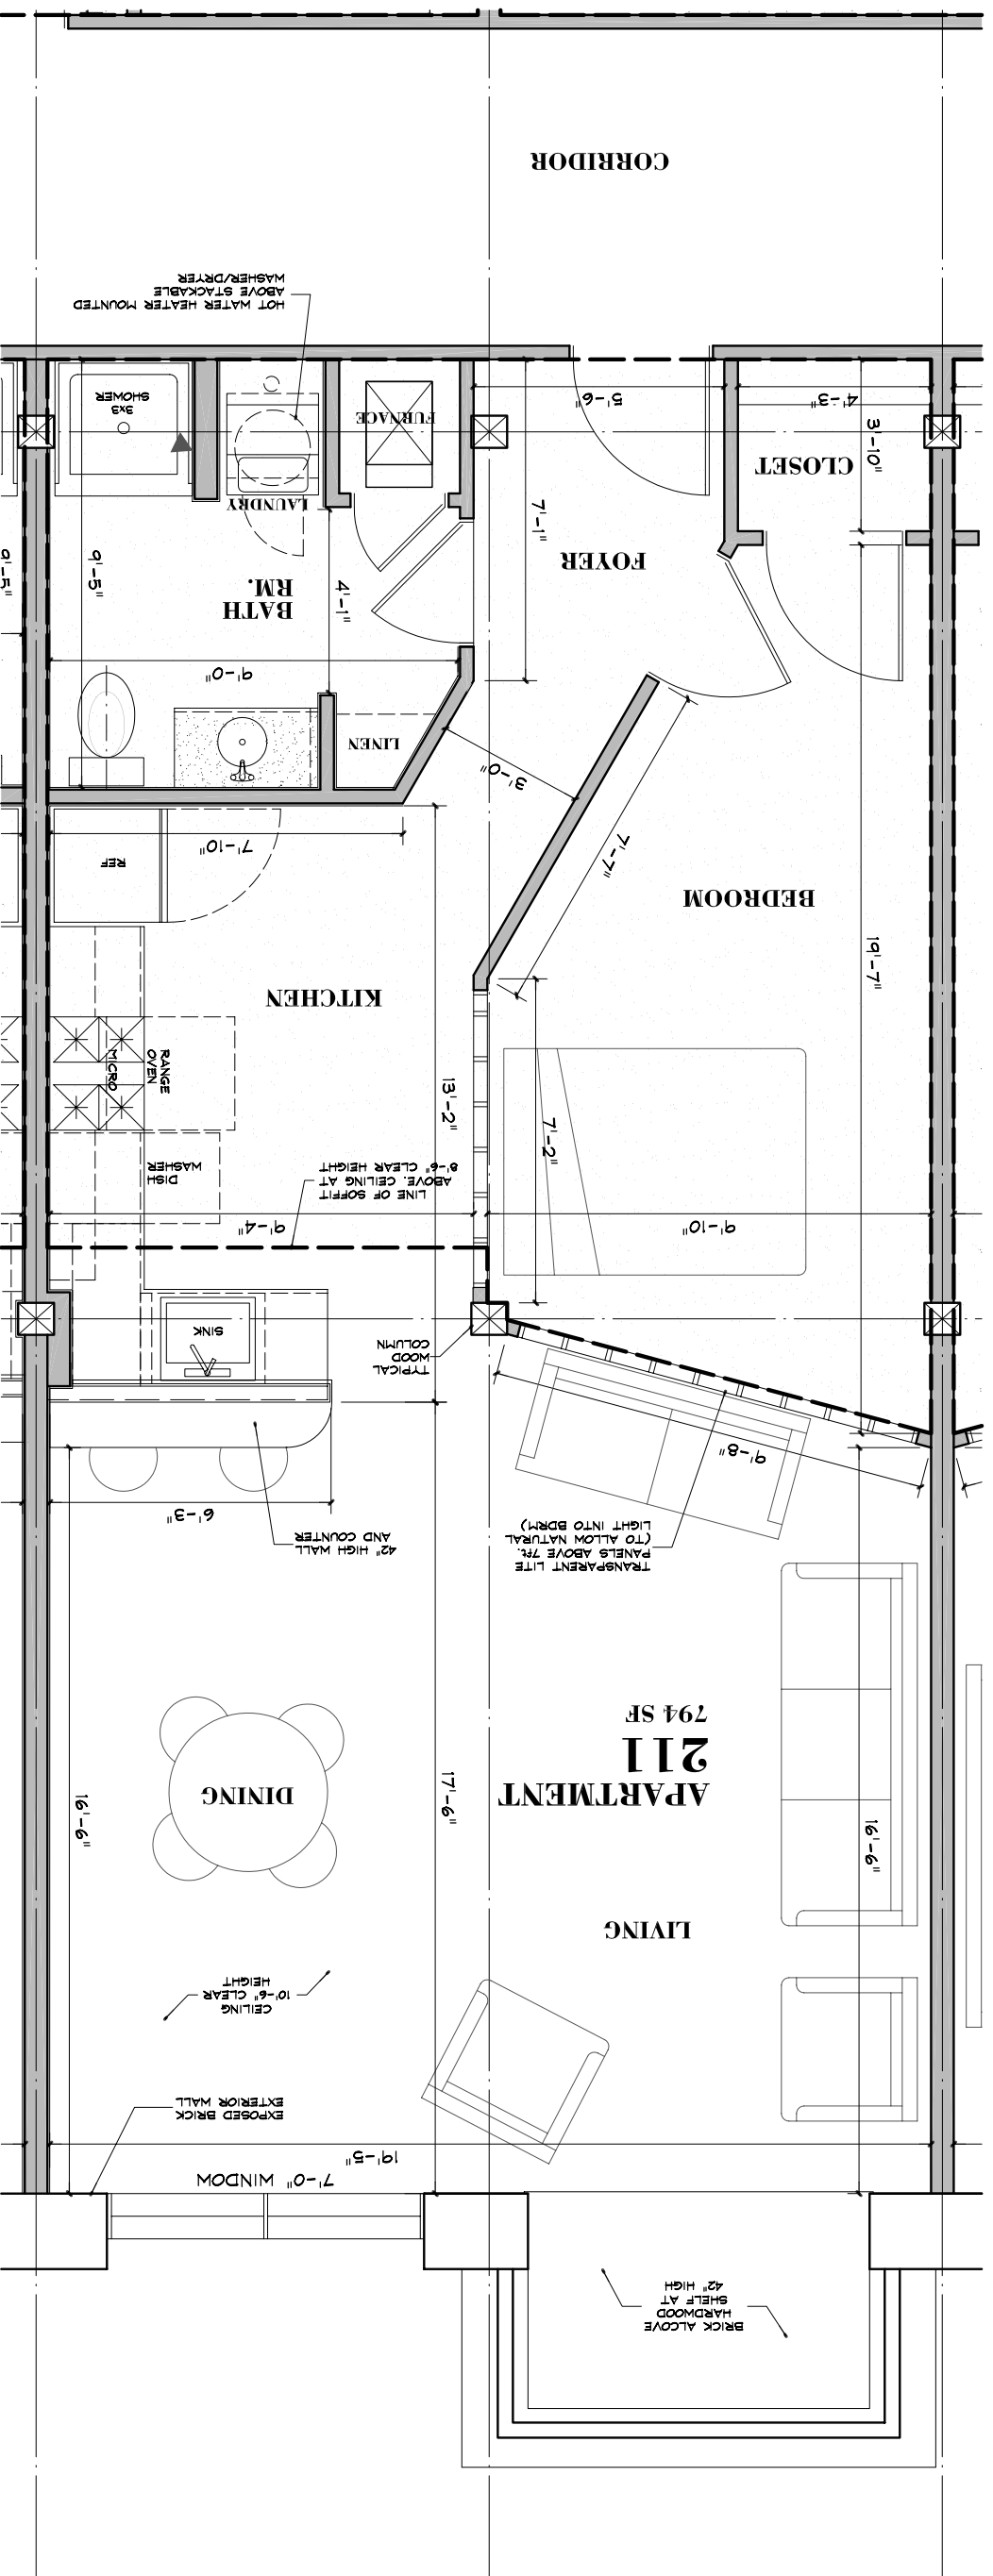

**2nd Floor Plan**  
**794 SF**  
 SCALE: 1/4" = 1'-0"  
 0.5 1 2 4


# Apartment 211

## Lakefront Lofts




**HARMONY**  
 ARCHITECTURAL  
 ASSOCIATES

WILLIAM J. FERRALDO, ARCHITECT  
 DAVID P. COLEGROVE, ARCHITECT  
 1860 Erie Blvd. E. Syracuse, NY 13210  
 (p) 315.476.9935 (f) 315.218.0030

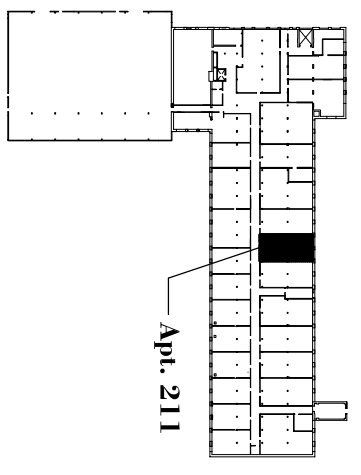

**KEY PLAN**  
**2nd FLOOR**

PLOT DATE: 4/23/2010 11:09 AM  
 2 Architectural Lakefront Lofts 2007-032.dwg

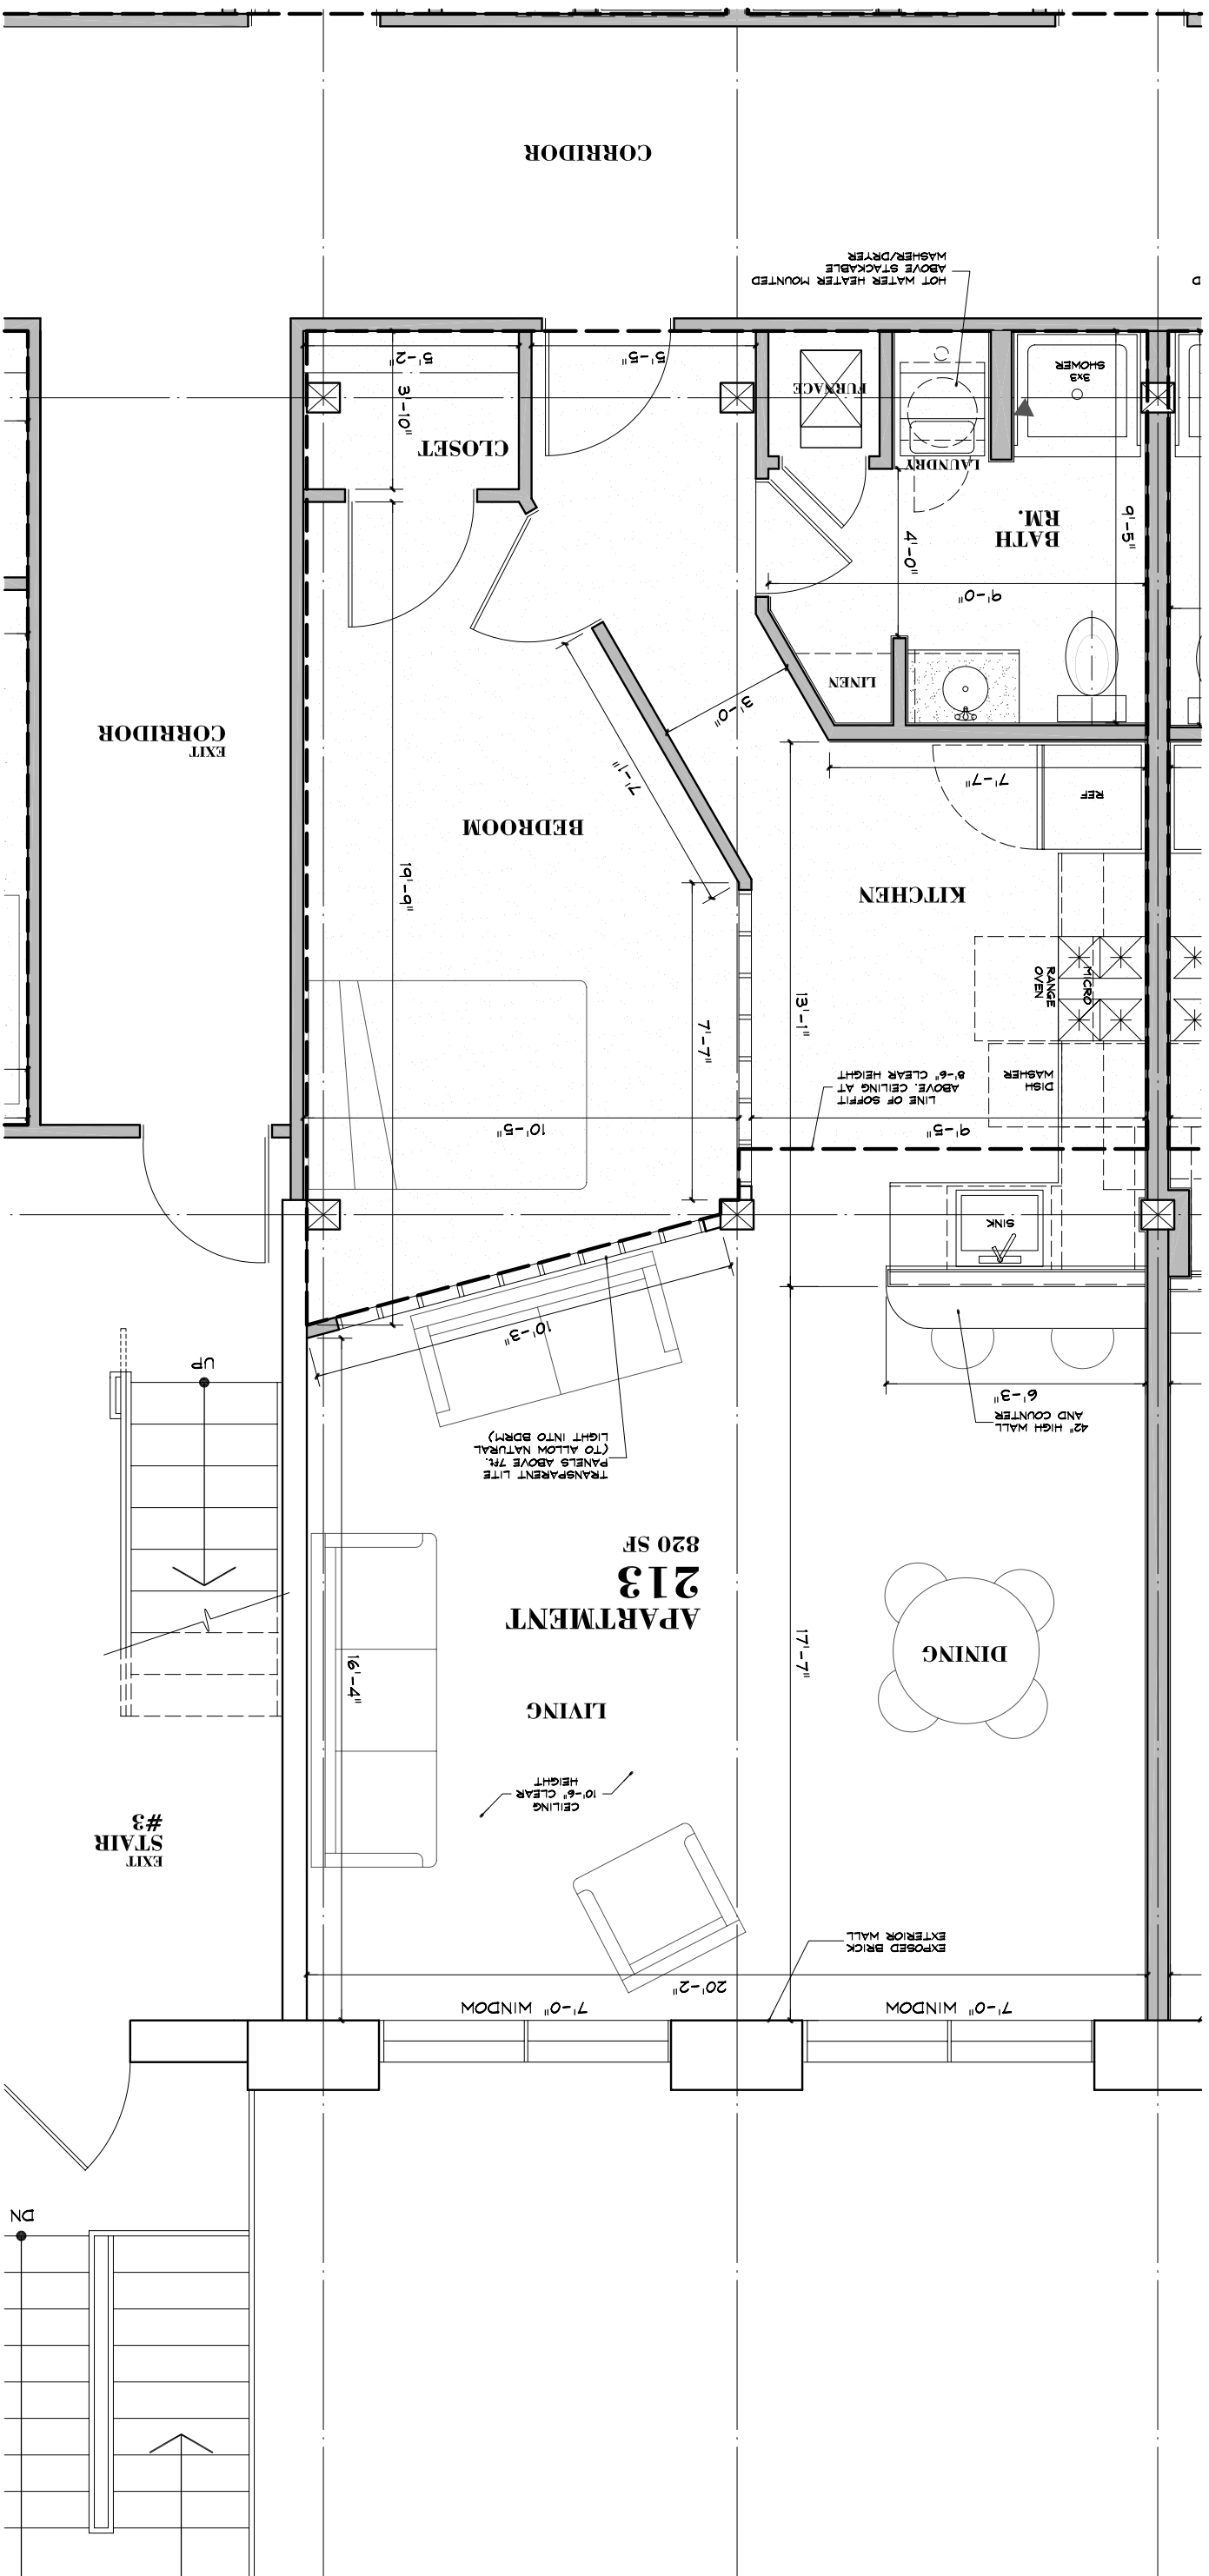

**2nd Floor Plan**  
**820 SF**  
SCALE: 1/4" = 1'-0"  
0.5 1 2 4


# Apartment 213

## Lakefront Lofts




**HARMONY**  
ARCHITECTURAL  
ASSOCIATES

WILLIAM J. FERRALDO, ARCHITECT  
DAVID P. COLEGROVE, ARCHITECT  
1860 Erie Blvd. E. Syracuse, NY 13210  
(p) 315.476.9935 (f) 315.218.0030

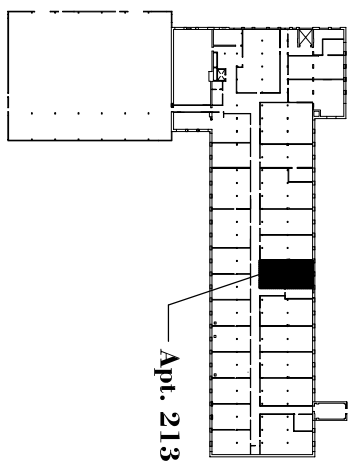

PLLOT DATE: 4/23/2010 11:09 AM  
2 Architectural Lakefront Lofts 2007-032.dwg

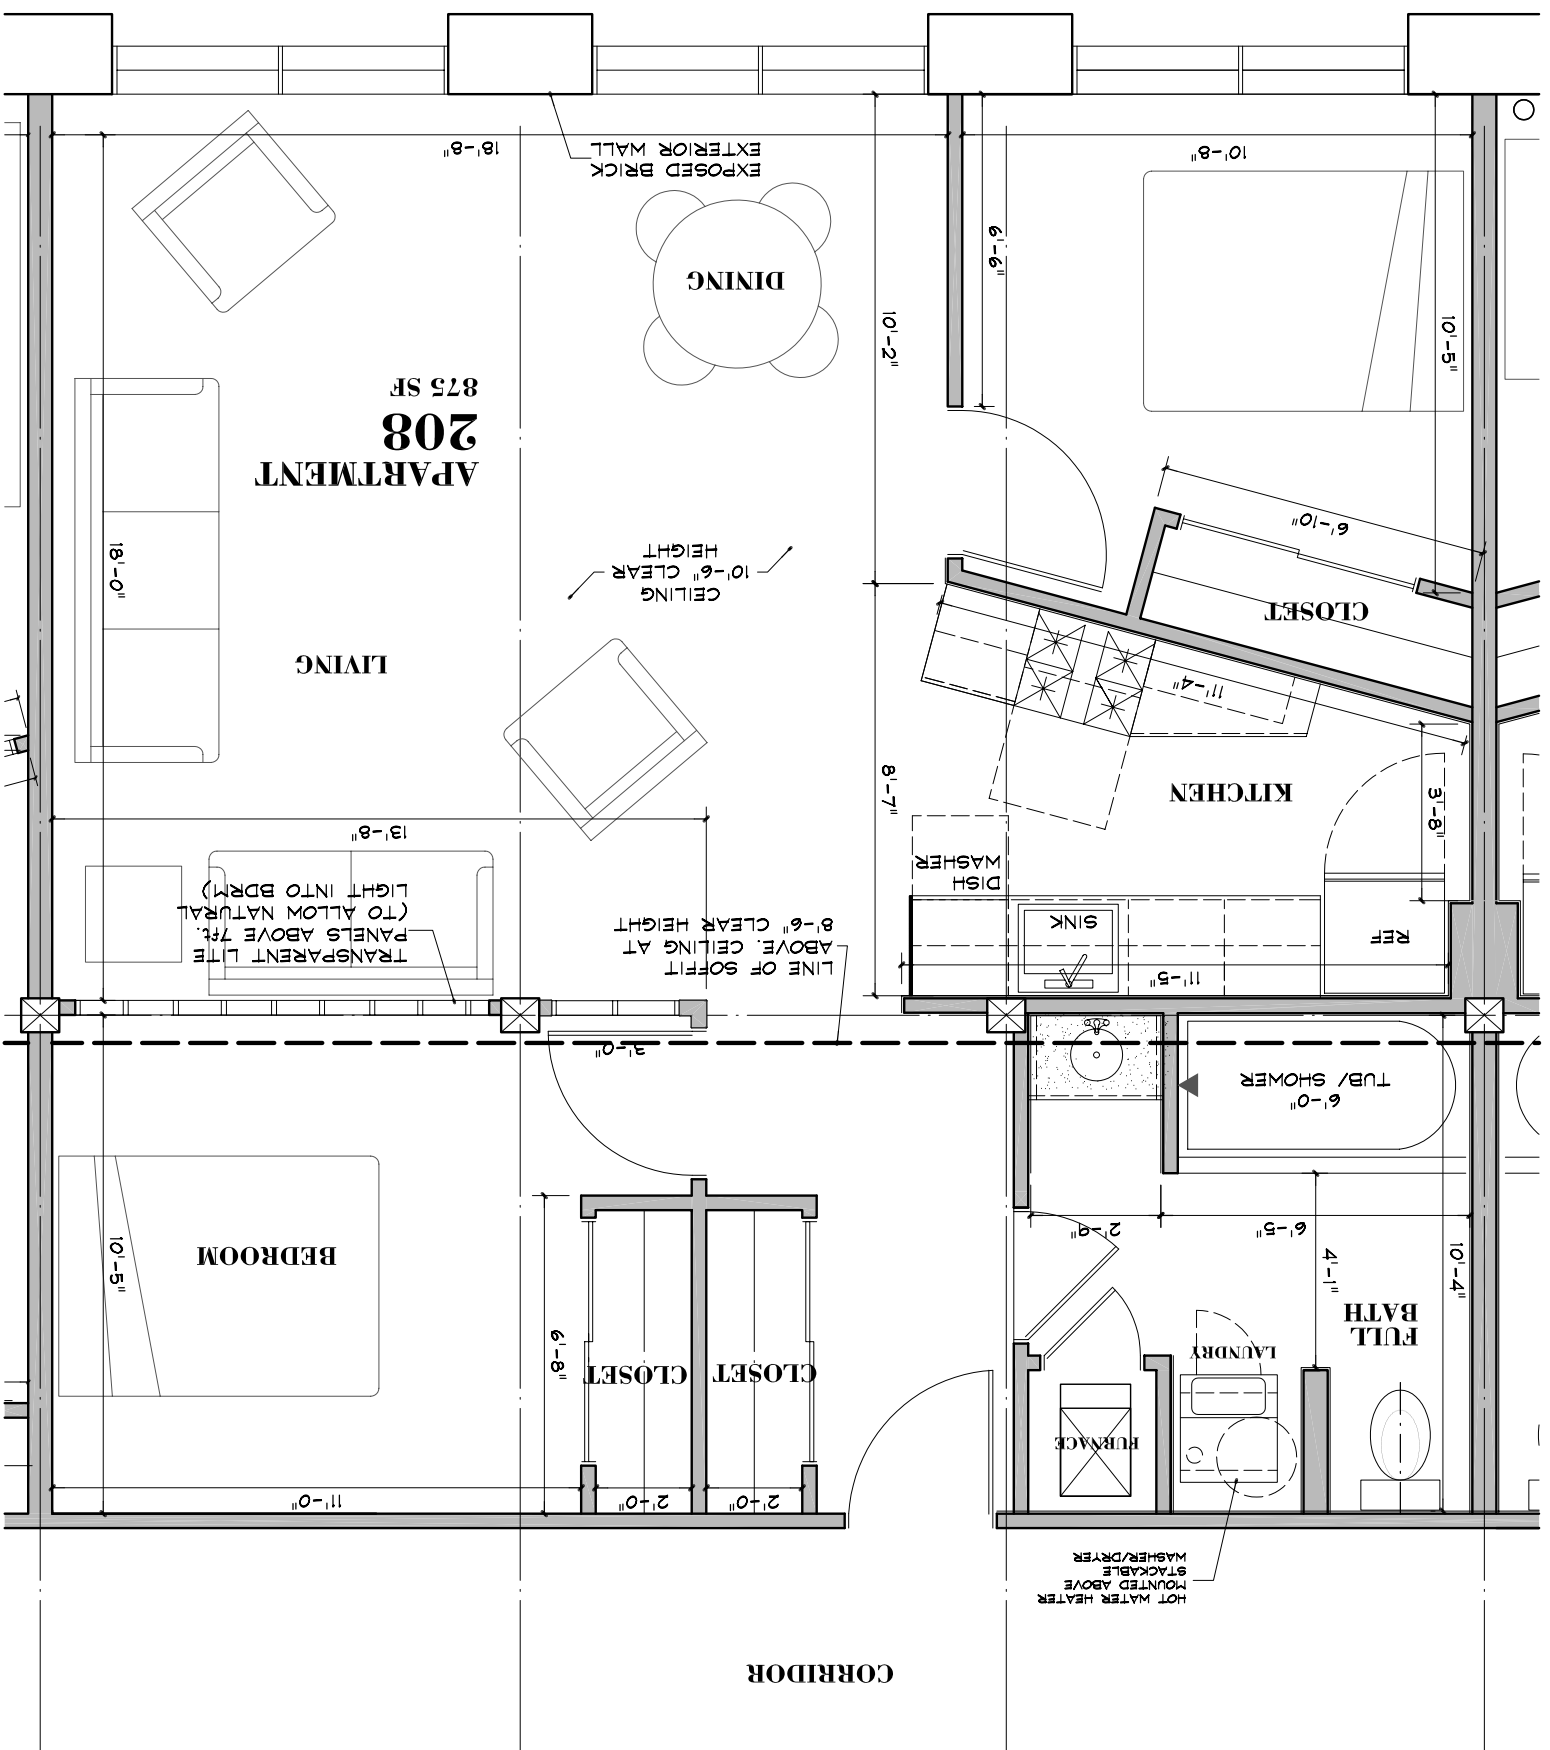

# Apartment 208

## Lakefront Lofts




**HARMONY**  
 ARCHITECTURAL  
 ASSOCIATES


WILLIAM J. FERRALDO, ARCHITECT  
 DAVID P. COLEGROVE, ARCHITECT

1860 Erie Blvd. E. Syracuse, NY 13210  
 (p) 315.476.9935 (f) 315.218.0030

PLOT DATE: 4/23/2010 11:09 AM  
 2 Architectural Lakefront Lofts 2007-032.dwg

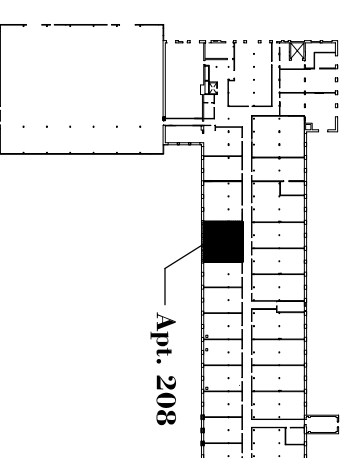

**KEY PLAN**  
**2nd FLOOR**

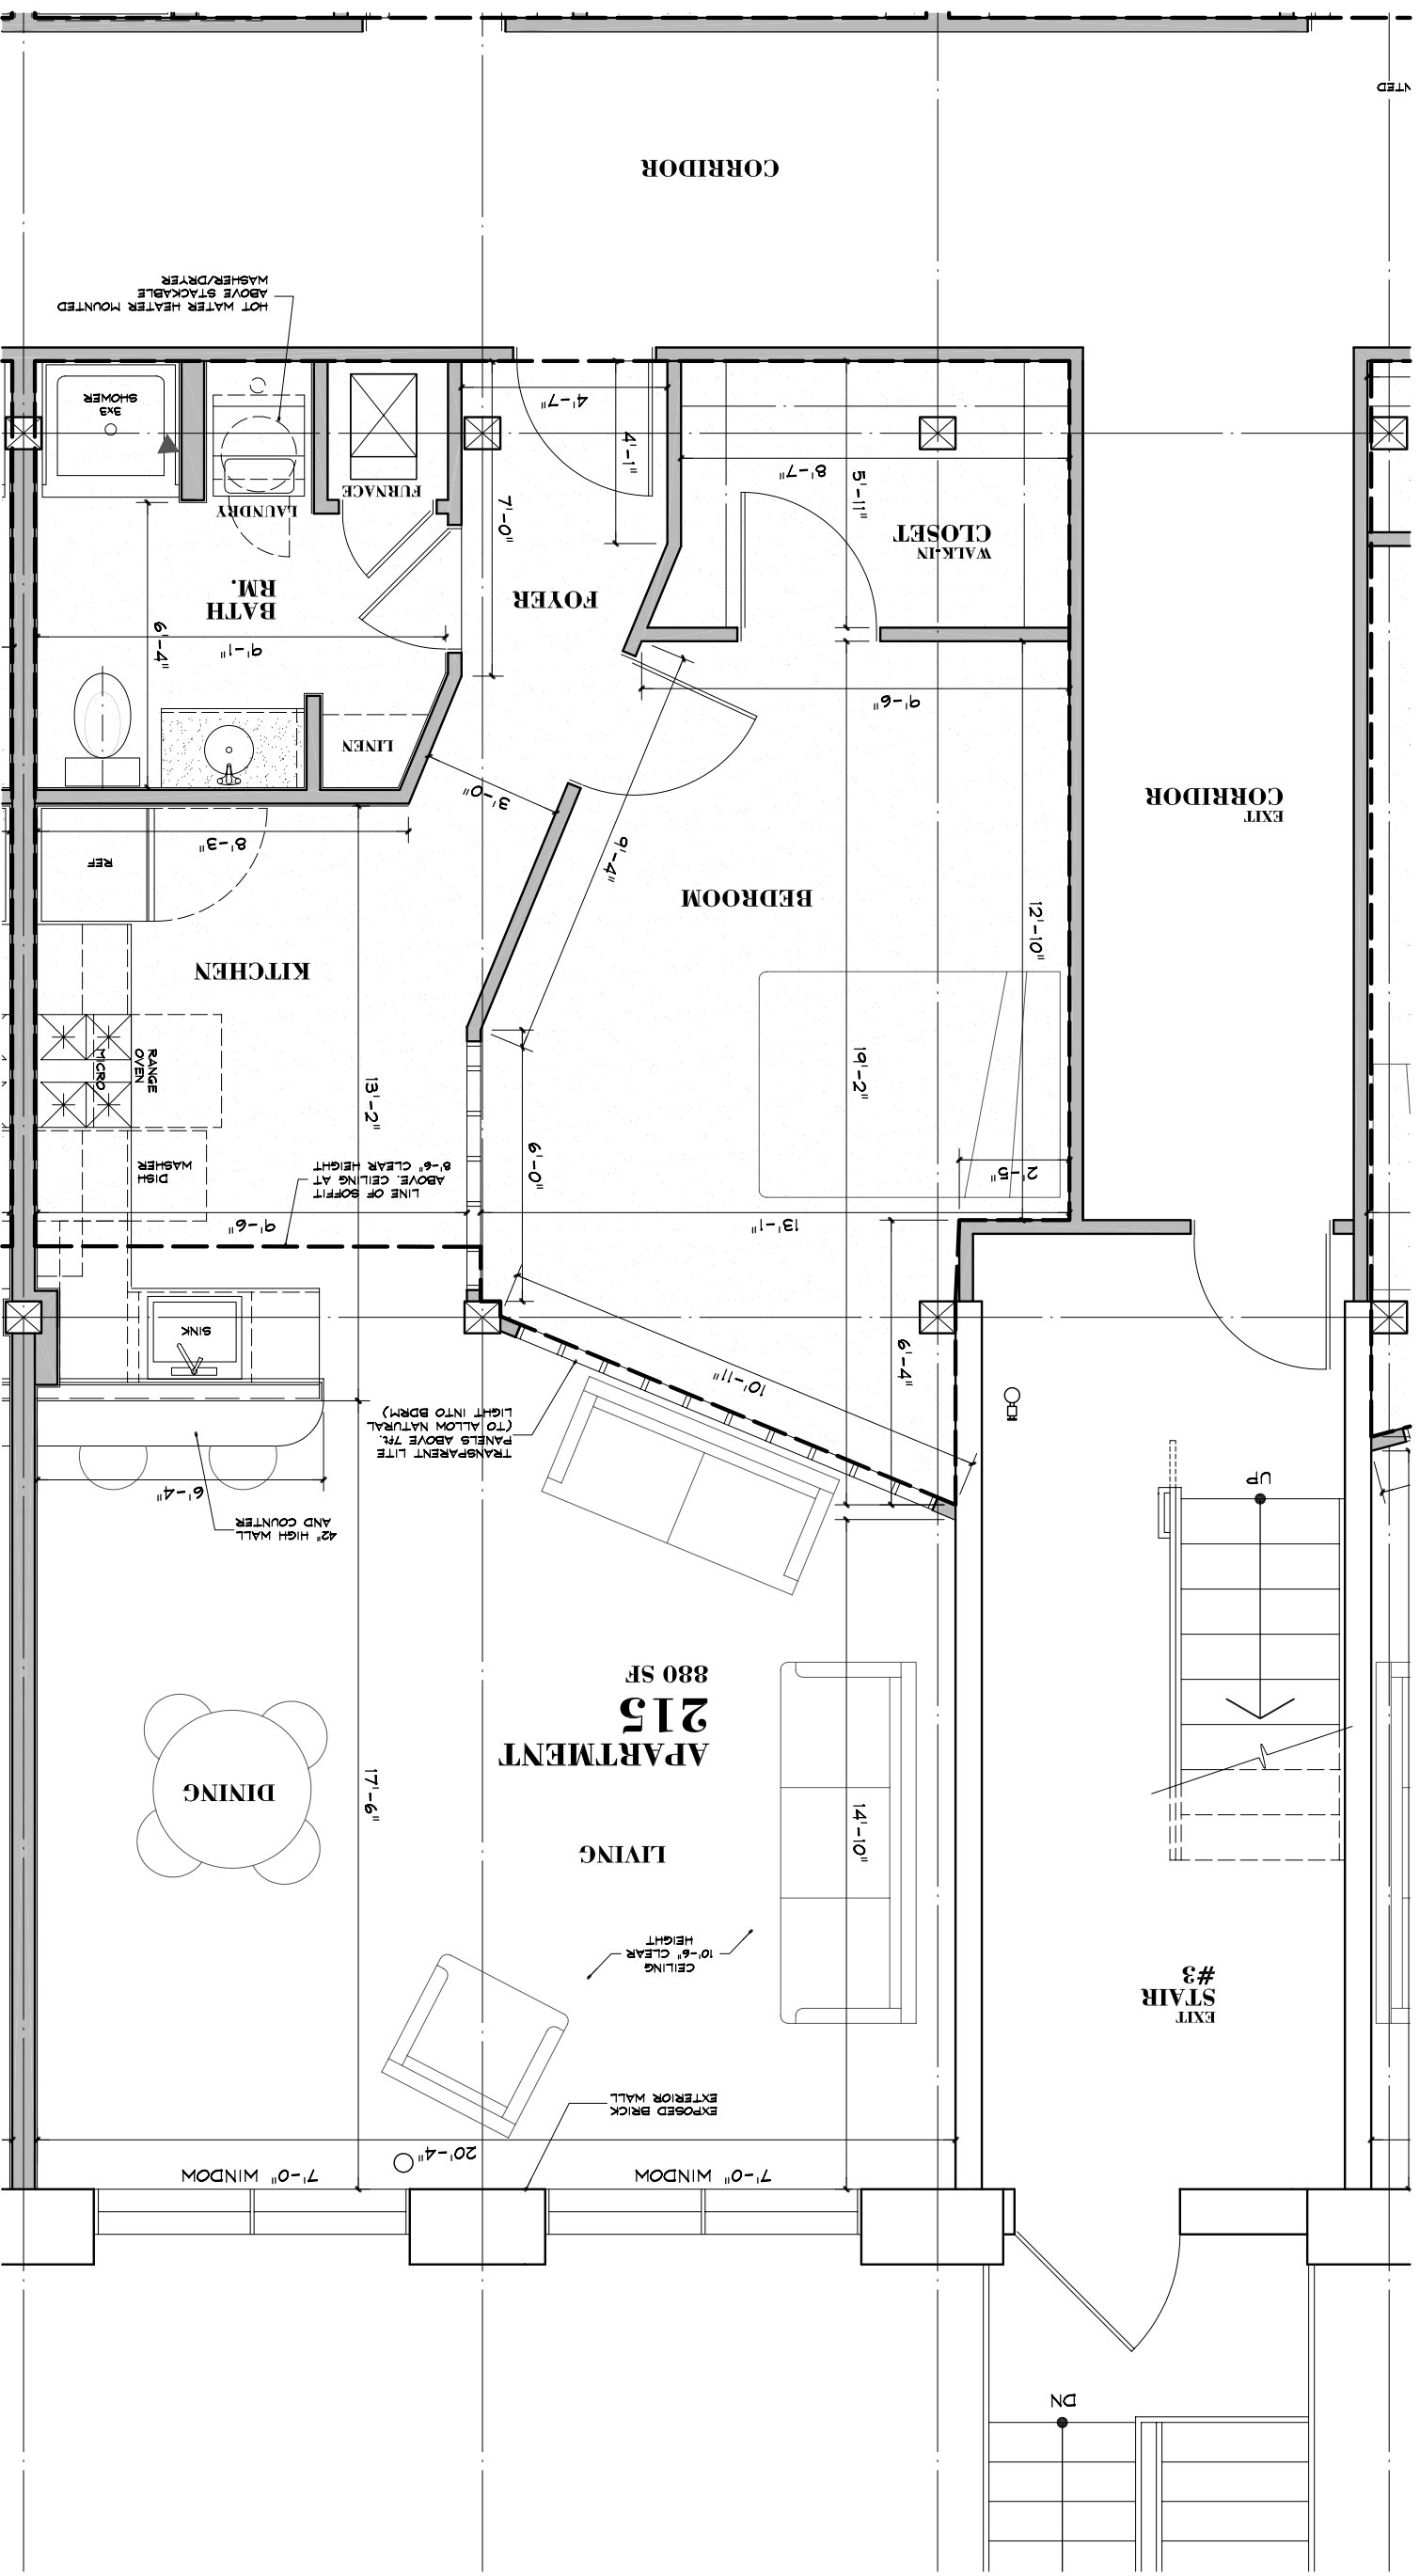

**2nd Floor Plan**  
**880 SF**  
 SCALE: 1/4" = 1'-0"  
 0.5 1 2 4

# Apartment 215


## Lakefront Lofts




**HARMONY**  
 ARCHITECTURAL  
 ASSOCIATES

WILLIAM J. FERRALDO, ARCHITECT  
 DAVID P. COLEGROVE, ARCHITECT  
 1860 Erie Blvd. E. Syracuse, NY 13210  
 (p) 315.476.9935 (f) 315.218.0030

PLOT DATE: 4/23/2010 11:09 AM  
 2 Architectural Lakefront Lofts 2007-032.dwg

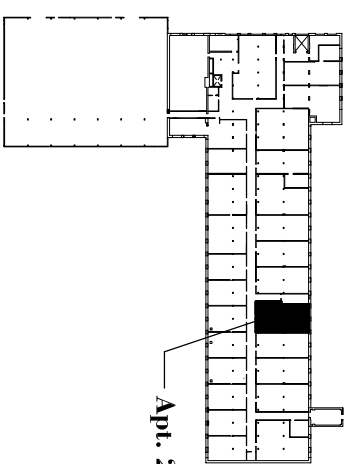

**KEY PLAN**  
**2nd FLOOR**

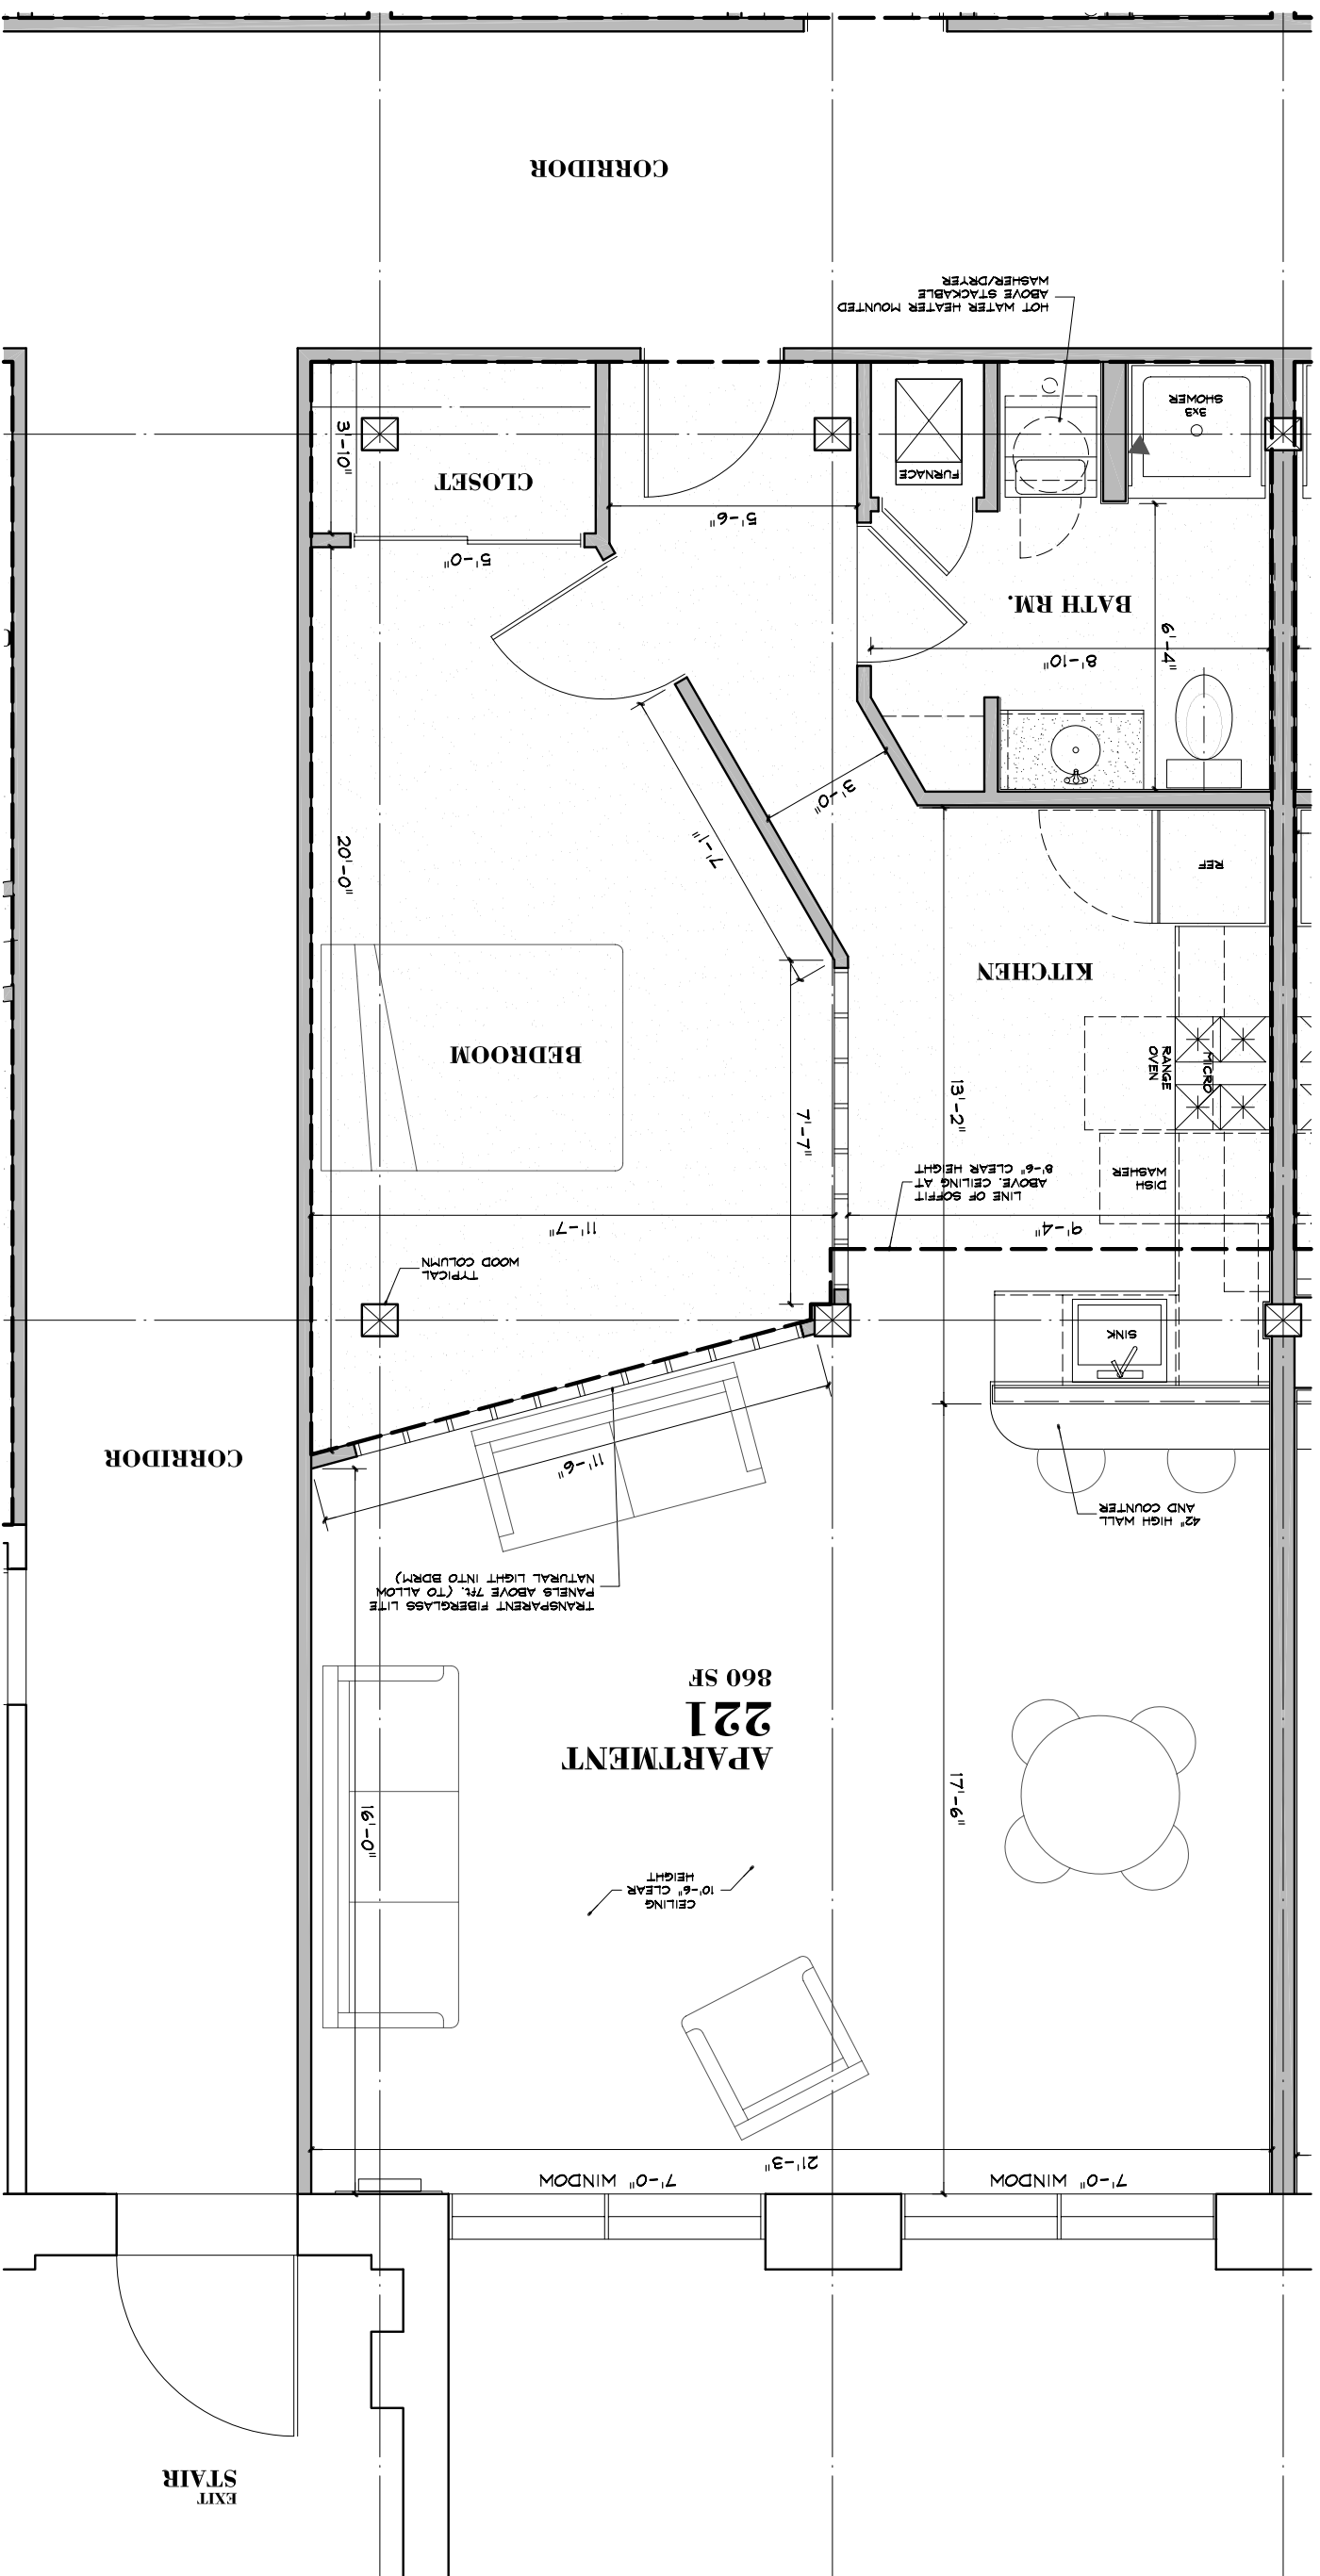

# Apartment 221

## Lakefront Lofts




**HARMONY**  
ARCHITECTURAL  
ASSOCIATES

WILLIAM J. FERRALDO, ARCHITECT  
DAVID P. COLEGROVE, ARCHITECT

1860 Erie Blvd. E. Syracuse, NY 13210  
(p) 315.476.9935 (f) 315.218.0030

PLOT DATE: 4/23/2010 11:09 AM  
2 Architectural Lakefront Lofts 2007-032.dwg

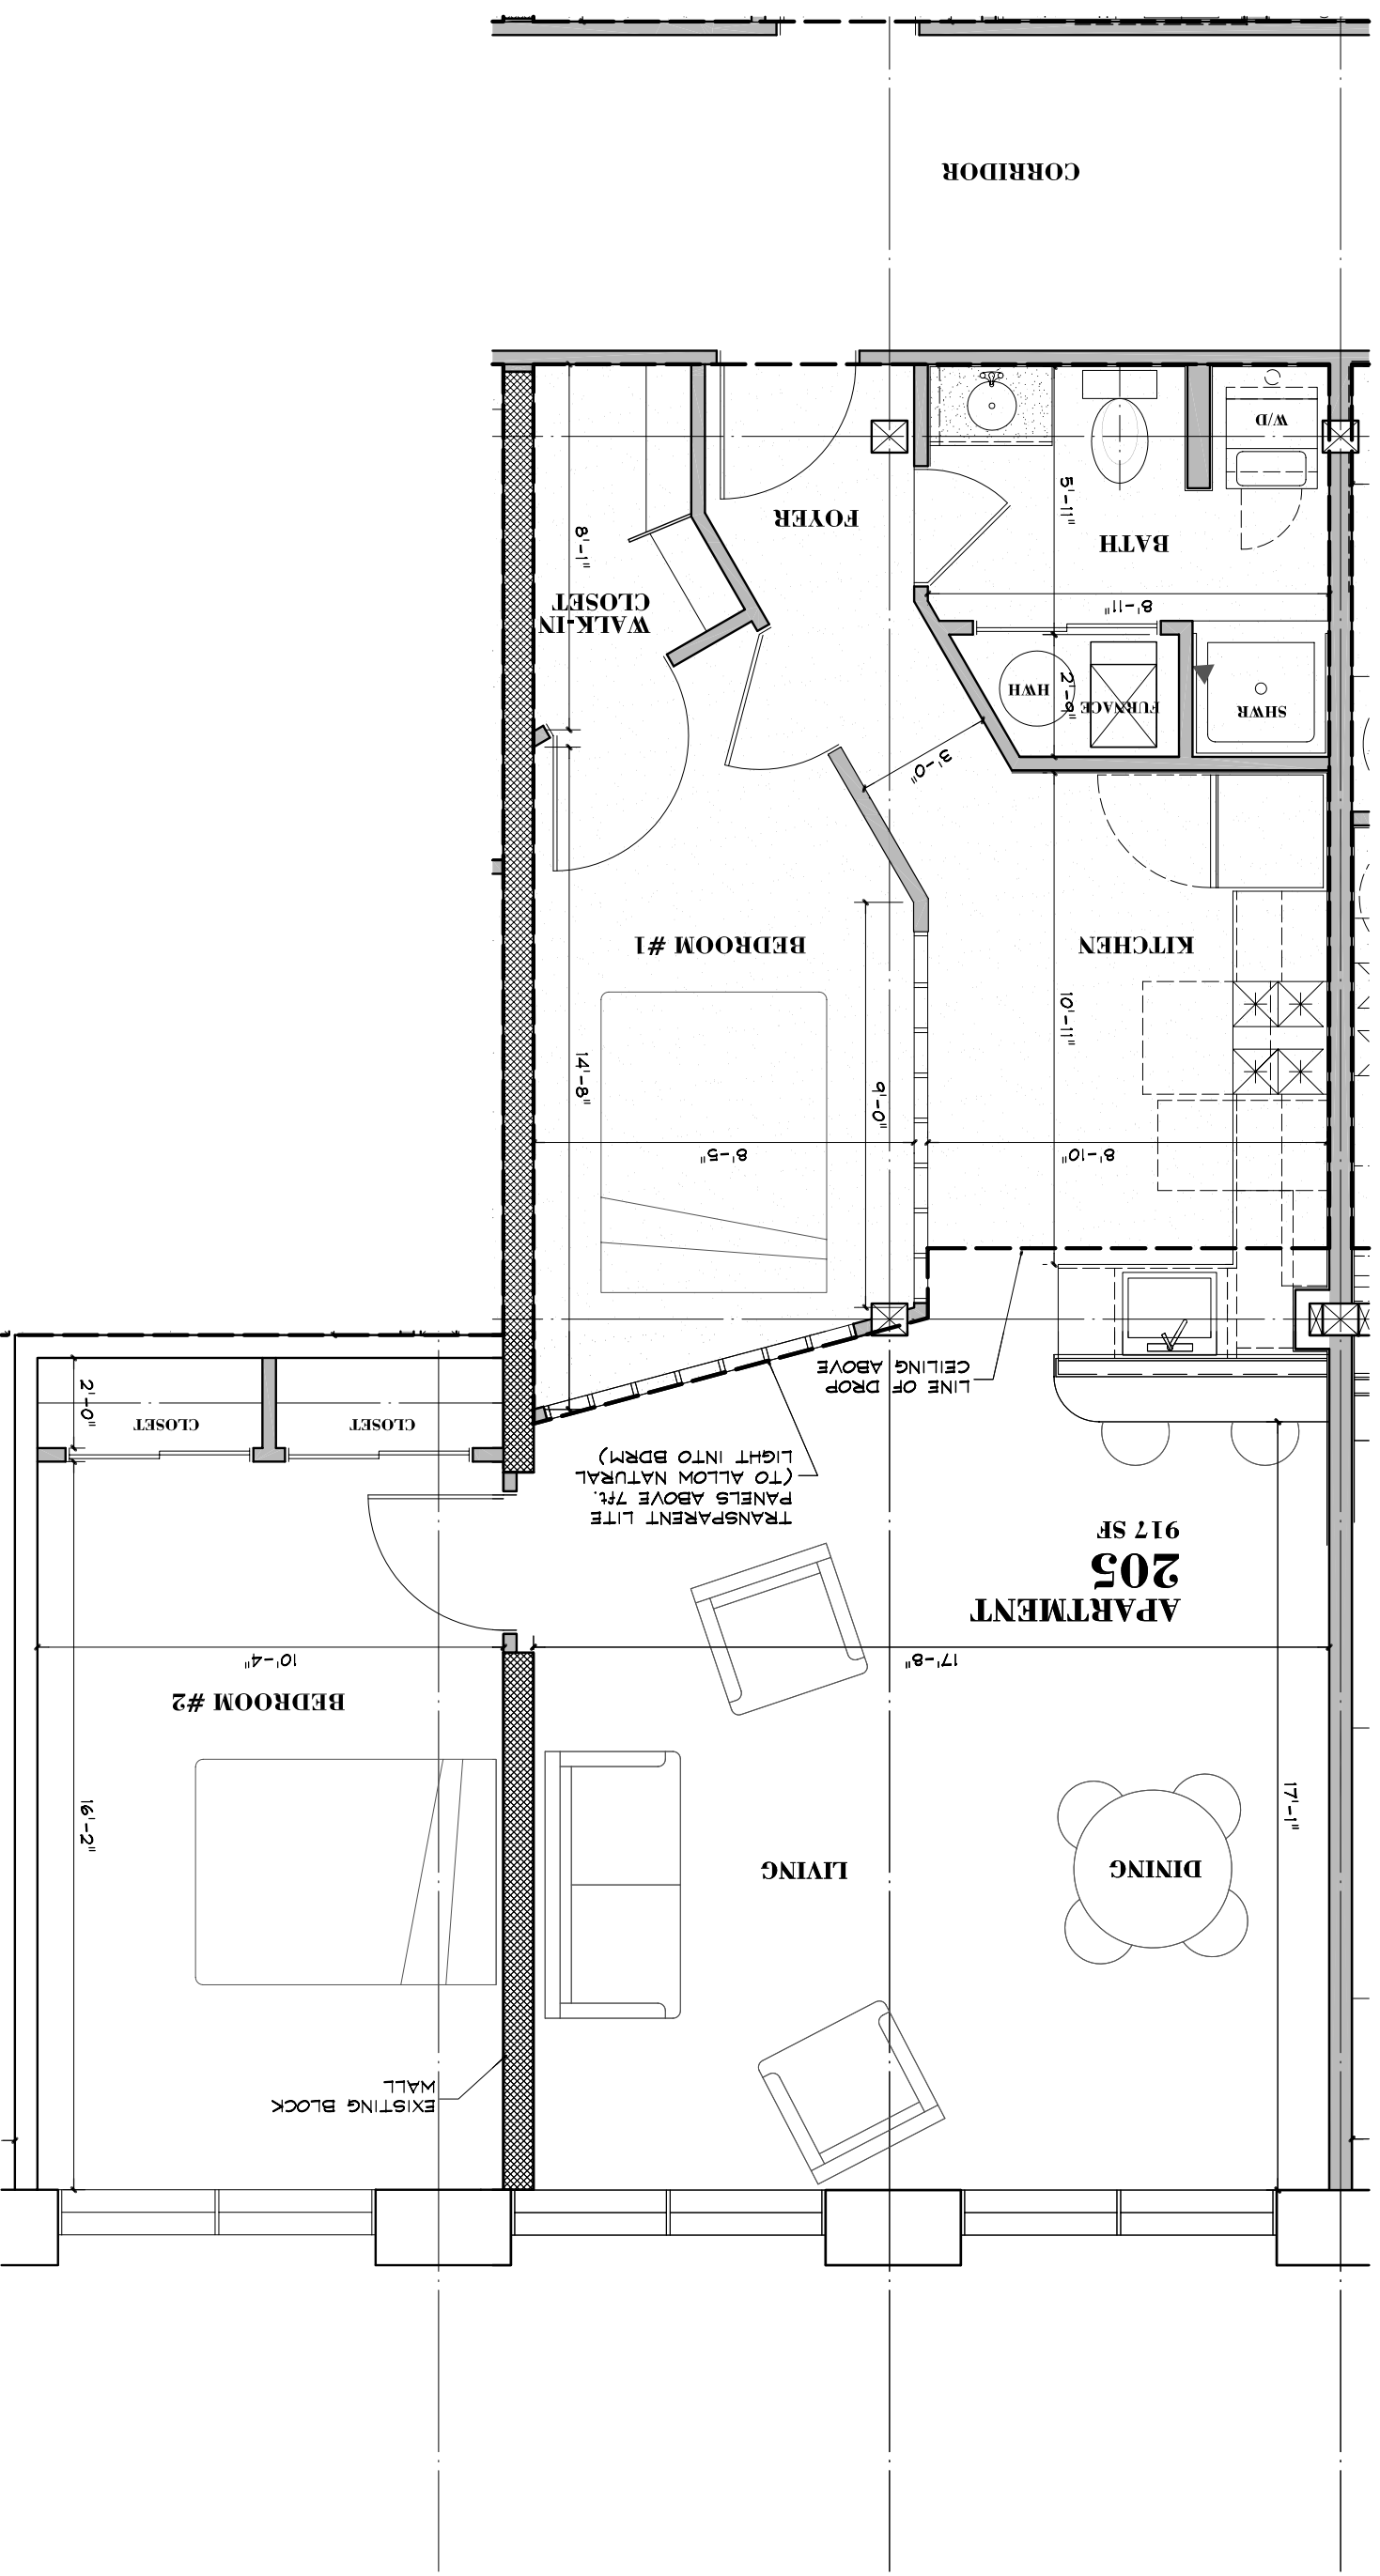

**2nd Floor Plan**  
**917 SF**  
 SCALE: 1/4" = 1'-0"  
 0.5 1 2 4


**Apartment 205**  
**Lakefront Lofts**




**HARMONY**  
 ARCHITECTURAL  
 ASSOCIATES

WILLIAM J. FERRALDO, ARCHITECT  
 DAVID P. COLEGROVE, ARCHITECT  
 1860 Erie Blvd. E. Syracuse, NY 13210  
 (p) 315.476.9935 (f) 315.218.0030

PLOT DATE: 4/23/2010 11:09 AM  
 2 Architectural Lakefront Lofts 2007-032.dwg

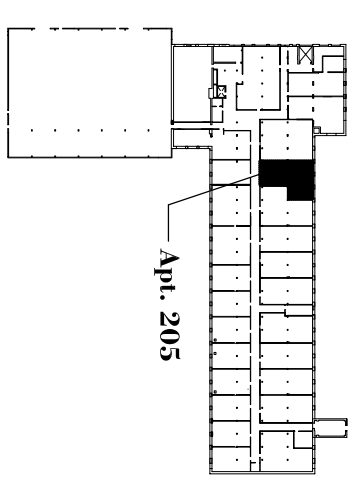

**KEY PLAN**  
**2nd FLOOR**

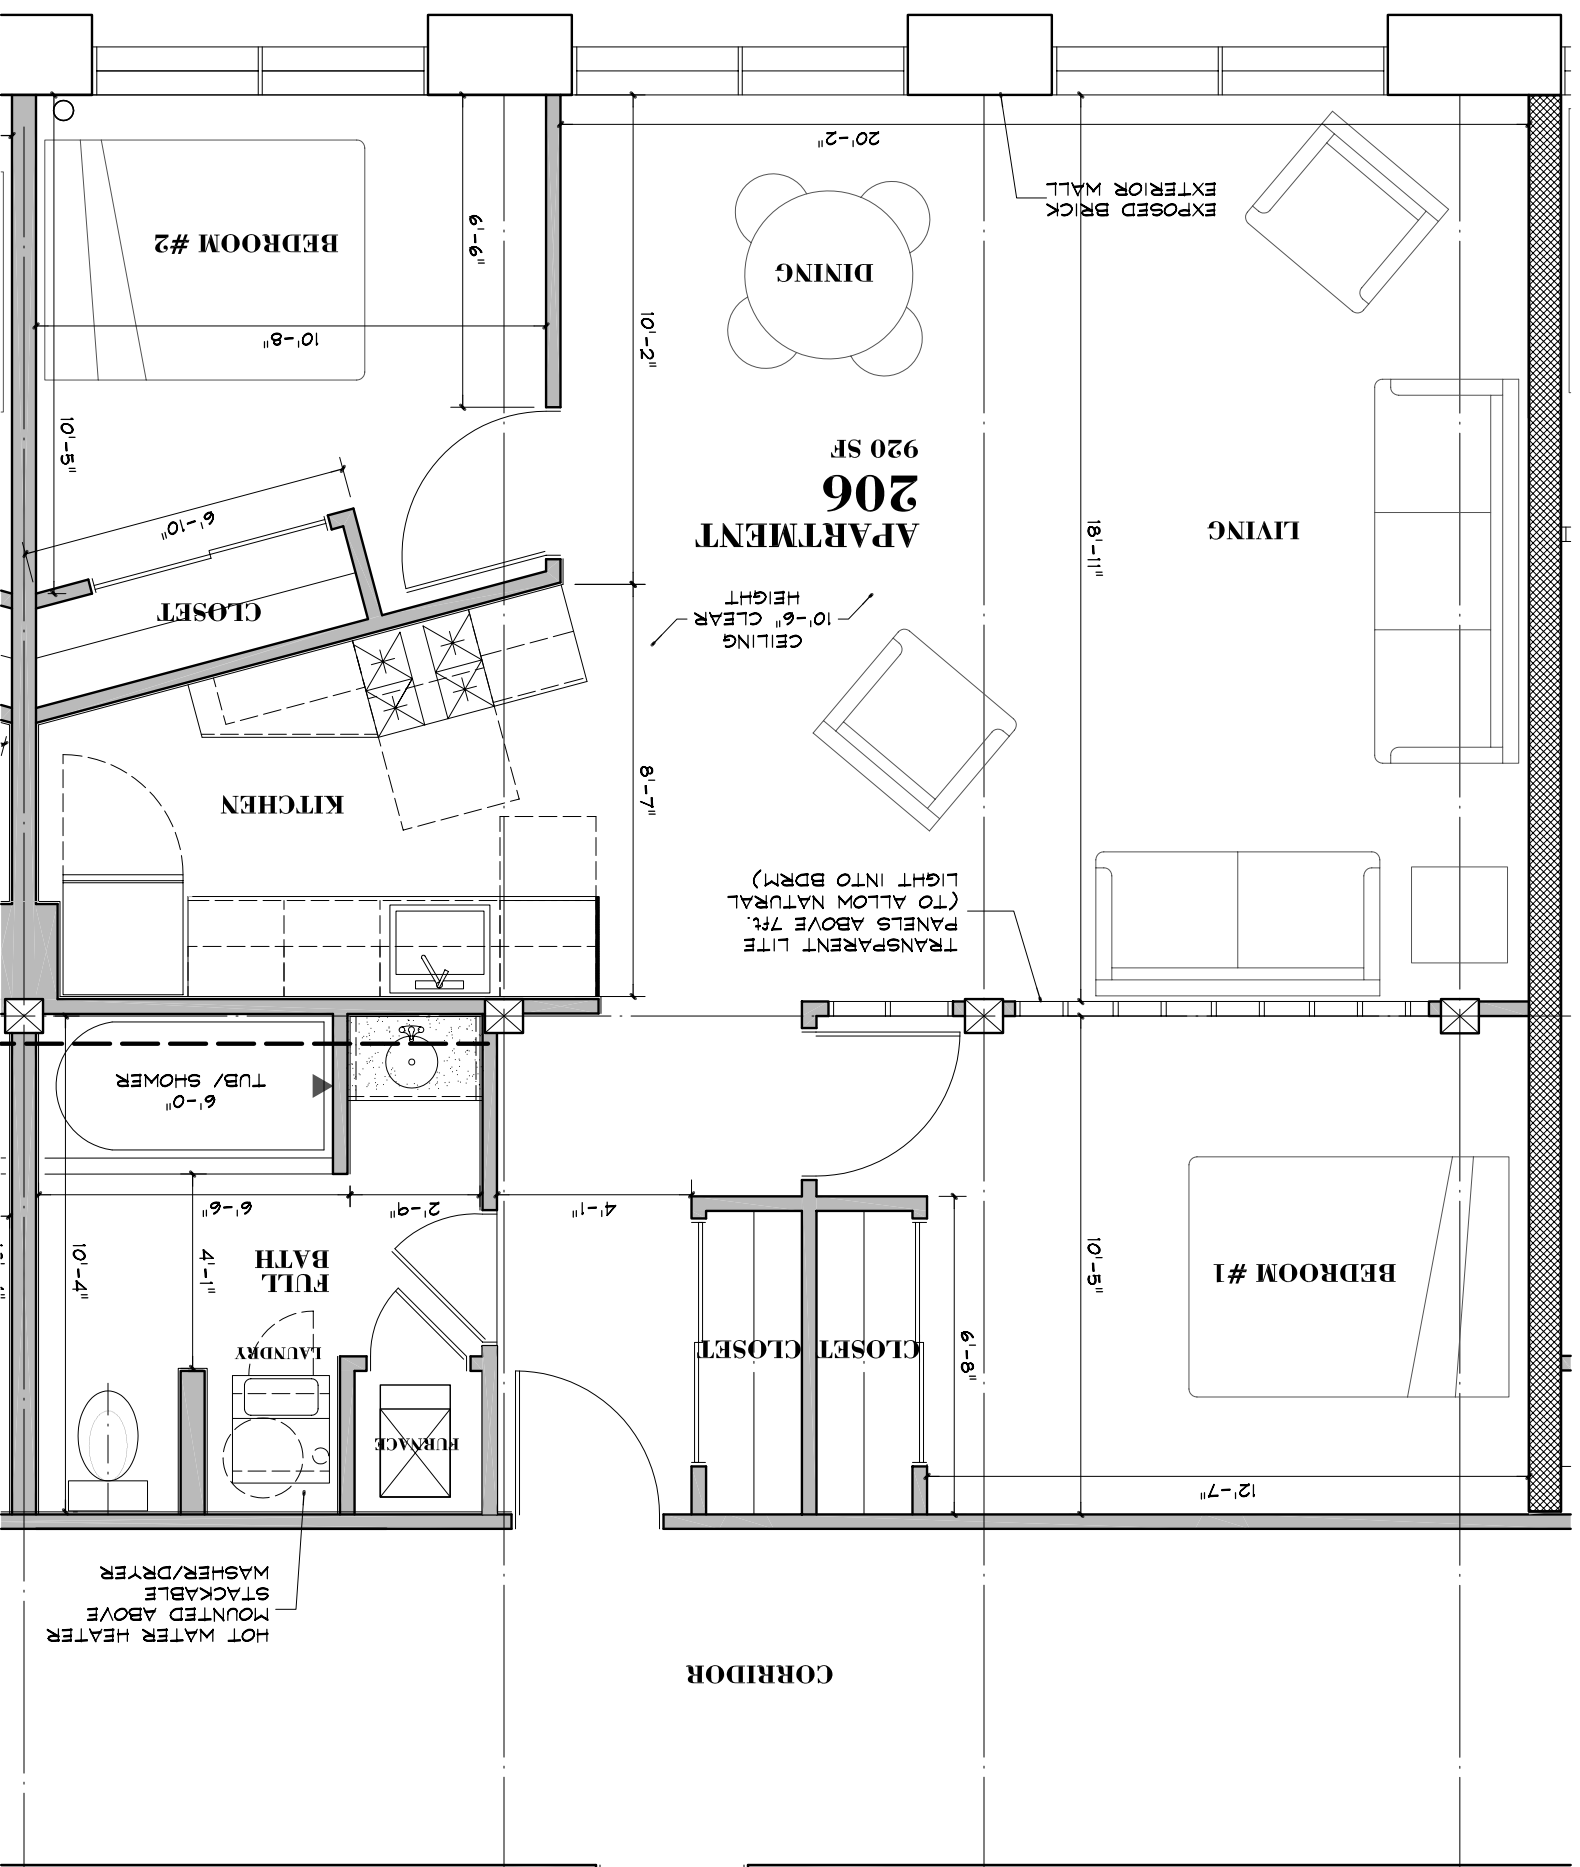

**2nd Floor Plan**  
**920 SF**  
 SCALE: 3/8" = 1'-0"  
 0 0.5 1 2 4


**Apartment 206**  
**Lakefront Lofts**



**HARMONY**  
 ARCHITECTURAL  
 ASSOCIATES


WILLIAM J. FERRALDO, ARCHITECT  
 DAVID P. COLEGROVE, ARCHITECT  
 1860 Erie Blvd. E. Syracuse, NY 13210  
 (p) 315.476.9935 (f) 315.218.0030

PLOT DATE: 4/23/2010 11:09 AM  
 2 Architectural Lakefront Lofts 2007-032.dwg

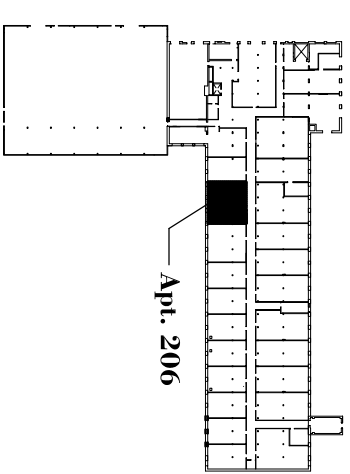

**KEY PLAN**  
**2nd FLOOR**



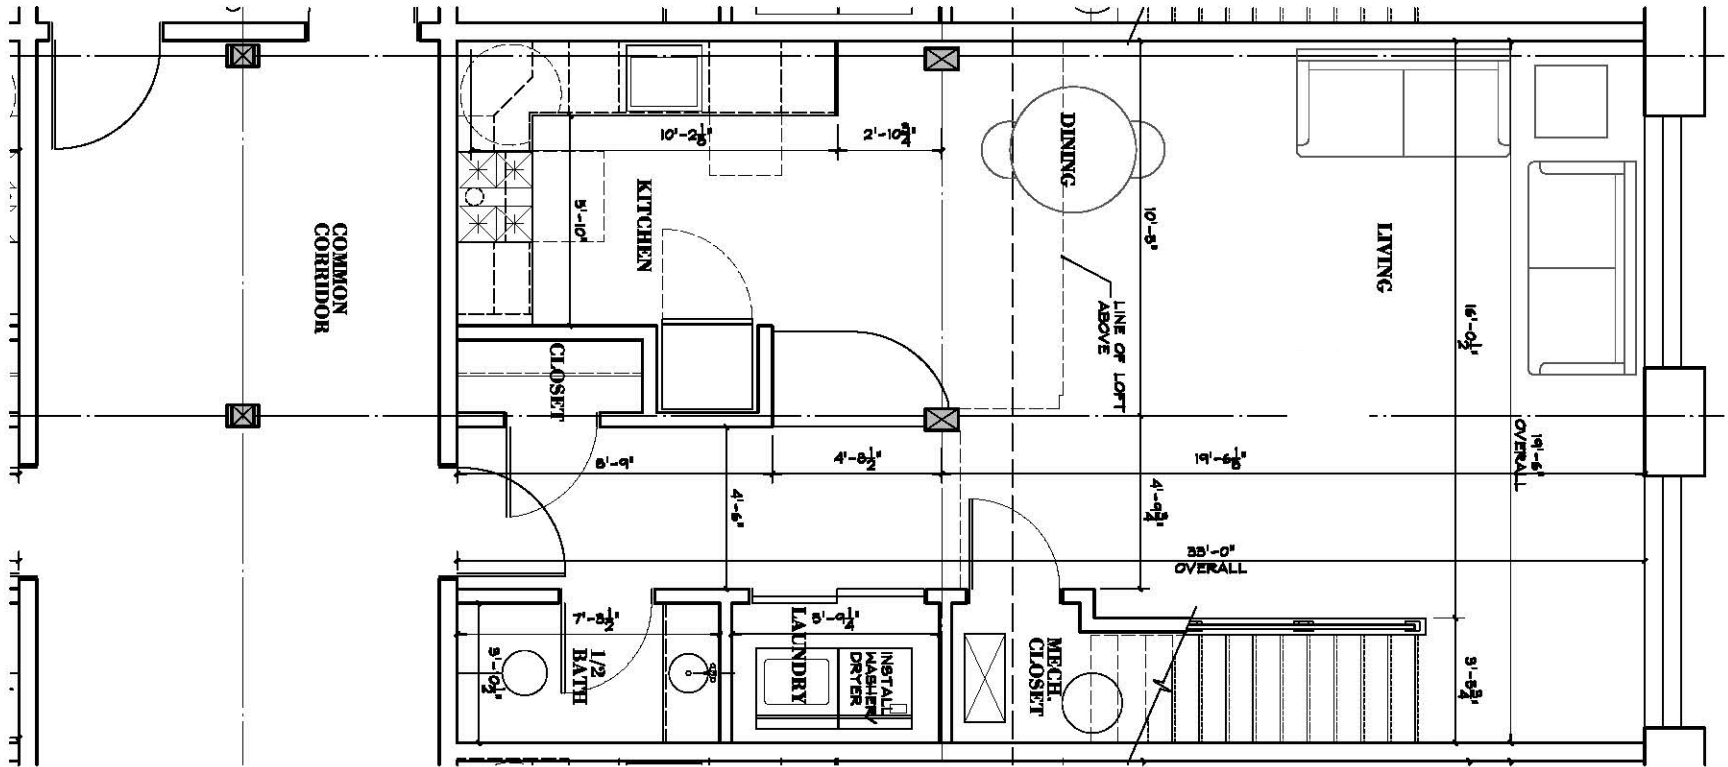

**Apt #**  
**650 SF (Lower Level)**  
 SCALE: 3/16"=1'-0"

**Apt #**  
**Lakefront Lofts**




**HARMONY**  
 ARCHITECTURAL  
 ASSOCIATES

WILLIAM J. FERRALDO, ARCHITECT  
 DAVID P. COLEGROVE, ARCHITECT

1860 Erie Blvd. E. Syracuse, NY 13210  
 (p) 315.476.9935 (f) 315.218.0030

PLOT DATE: 6/8/2008 8:44 AM  
 3 Architectural Lakefront Lofts 2007-032.dwg

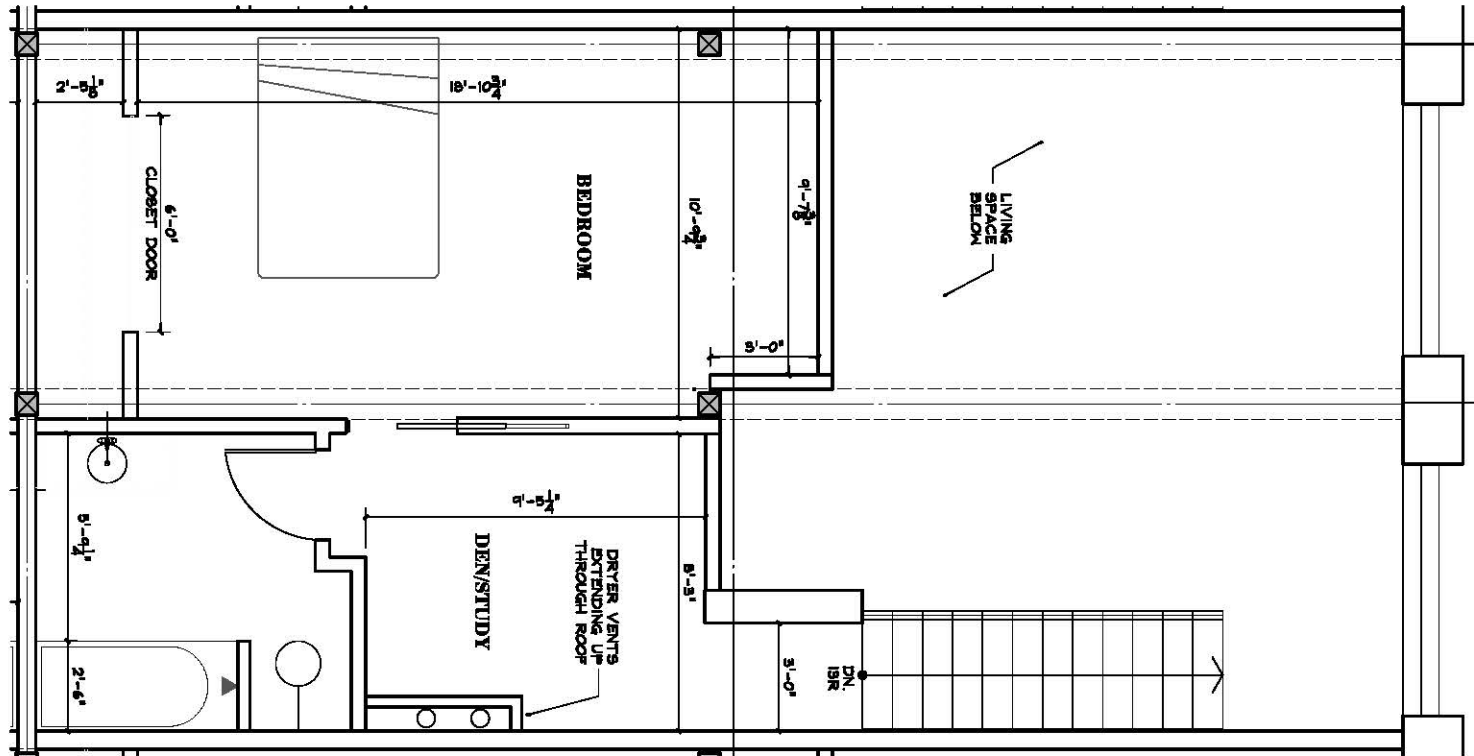

**Apt #**  
**350 SF (Upper Level)**  
 SCALE: 3/16"=1'-0"

# Lakefront Lofts



**HARMONY**  
 ARCHITECTURAL  
 ASSOCIATES

WILLIAM J. FERRALDO, ARCHITECT  
 DAVID P. COLEGROVE, ARCHITECT

1860 Erie Blvd. E. Syracuse, NY 13210  
 (p) 315.476.9935 (f) 315.218.0030

# Lakefront Lofts Apartment #303



WILLIAM J. FERRALDO, ARCHITECT  
DAVID P. COLEGROVE, ARCHITECT  
1860 Erie Blvd. E. Syracuse, NY 13210  
(p) 315.476.9935 (f) 315.218.0030

303\_Lakefront Lofts 2007-032.dwg  
PLOT DATE: 9/4/2009 1:24 PM

